



| REVISIONS |     |                           |           |     |      |
|-----------|-----|---------------------------|-----------|-----|------|
| P         | LTR | DESCRIPTION               | DATE      | DWN | APVD |
|           | C2  | REVISED PER ECO-16-004800 | 08SEP2016 | NK  | MZ   |

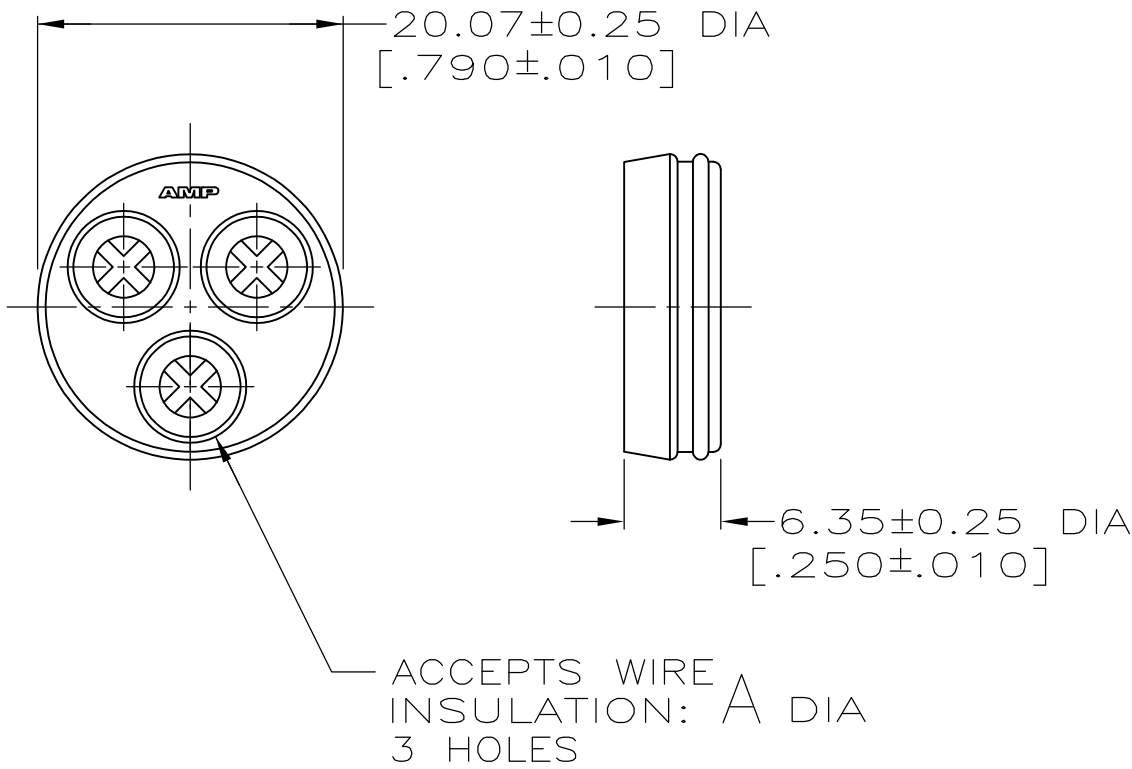


SEAL MATERIAL: SILICON, RED IRON OXIDE  
QTY=1

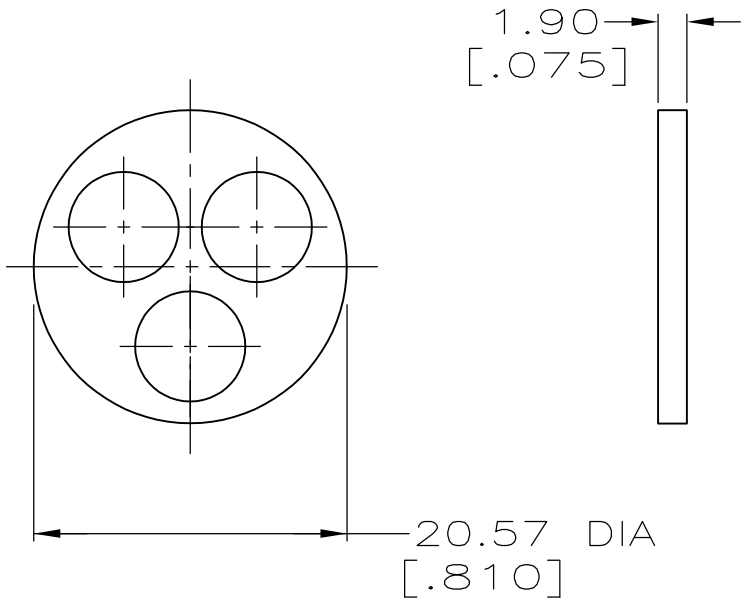

PRESSURE PLATE MATERIAL: NYLON, BLACK  
QTY=1

1 OBSOLETE PARTS: OBSOLETE CIS STREAMLINING PER D.RENAUD/D.SINISI

|   |          |            |                          |                     |
|---|----------|------------|--------------------------|---------------------|
| 1 | OBSOLETE | INDIVIDUAL | 2.41-5.21<br>[.095-.205] | <del>213899-5</del> |
|   | OBSOLETE | -          | -                        | <del>213899-4</del> |
|   | OBSOLETE | -          | -                        | <del>213899-3</del> |
|   | OBSOLETE | BULK       | 3.81-6.73<br>[.150-.265] | <del>213899-2</del> |
|   |          | INDIVIDUAL | 3.81-6.73<br>[.150-.265] | 213899-1            |
|   |          | PACKAGING  | A                        | PART NUMBER         |
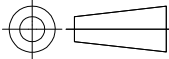
|                                                                                       |                                           |                               |   |           |            |               |     |
|---------------------------------------------------------------------------------------|-------------------------------------------|-------------------------------|---|-----------|------------|---------------|-----|
| THIS DRAWING IS A CONTROLLED DOCUMENT.                                                |                                           | DWN<br>D.HARDY<br>07/12/95    |  TE Connectivity |           |            |               |     |
|                                                                                       |                                           | CHK<br>R.STONE<br>07/13/95    |   |           |            |               |     |
| DIMENSIONS:<br>mm [INCHES]                                                            | TOLERANCES UNLESS<br>OTHERWISE SPECIFIED: | APVD<br>A.FRANTUM<br>07/13/95 | NAME<br><br>SEAL ASSEMBLY KIT,<br>SERIES 5, 17-3, CPC                                                 |           |            |               |     |
|  | 0 PLC ± -                                 | PRODUCT SPEC                  |   |           |            |               |     |
|                                                                                       | 1 PLC ± -                                 | 108-1579                      | APPLICATION SPEC                                                                                      |           |            |               |     |
|                                                                                       | 2 PLC ± 0.13 [.005]                       | —                             | —   |           |            |               |     |
| 3 PLC ± -                                                                             | 4 PLC ± -                                 | WEIGHT                        | SIZE                                                                                                  | CAGE CODE | DRAWING NO | RESTRICTED TO |     |
| MATERIAL                                                                              | FINISH                                    |                               | A3   | 00779     | C-213899   | —             |     |
| SEE CALLOUTS                                                                          | —                                         | CUSTOMER DRAWING              |   |           | SCALE      | SHEET         | REV |
|                                                                                       |                                           |                               |   |           | 2:1        | 1 OF 1        | C2  |