





LOC	DIST	REVISIONS					
		P	LTR	DESCRIPTION	DATE	DWN	APVD
—	—		D	REV PER ECO-11-005194	15JUL11	PY	DE

- 1

TE INFO MARKED PER MIL-STD-130.
- 2

MARKED AS SHOWN IN RED INK.
- 3

THIS END MATES WITH TE PART NO. 859059-1.

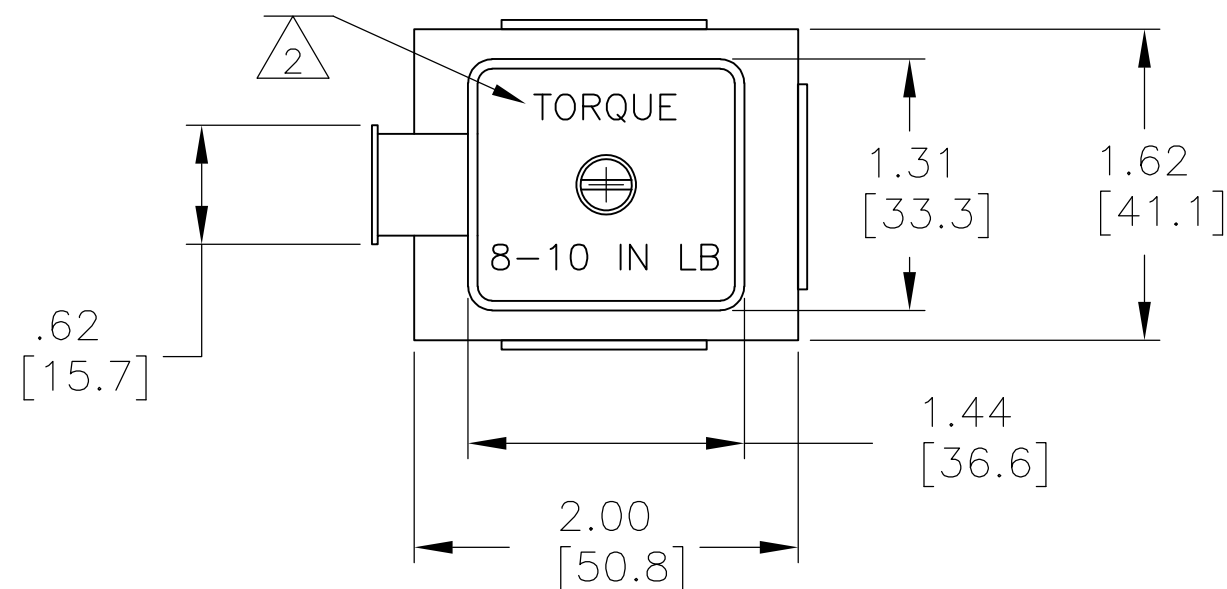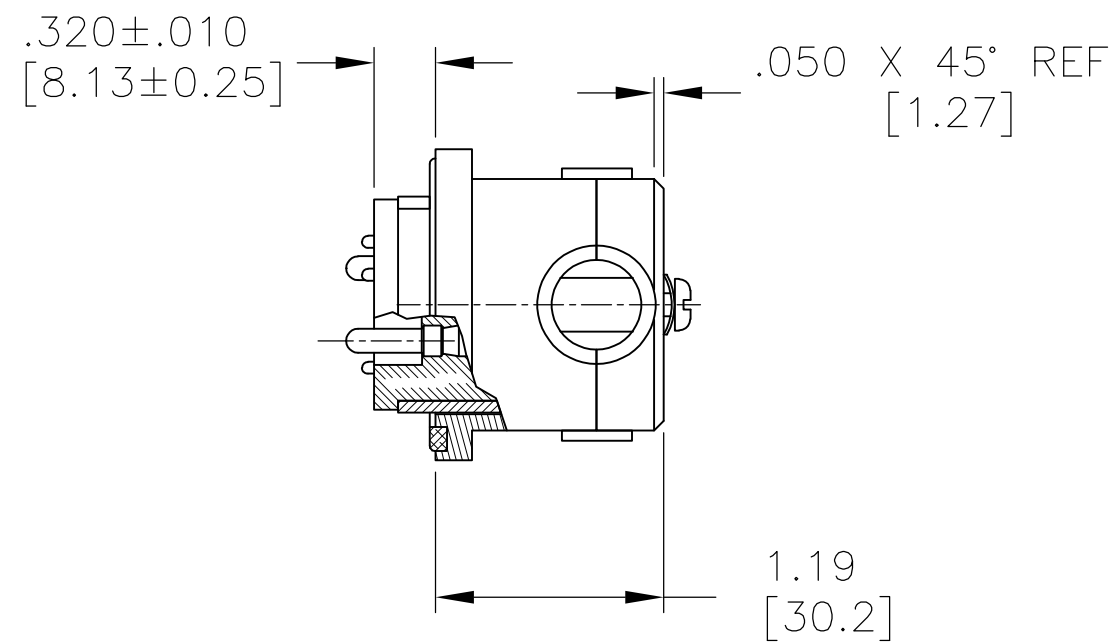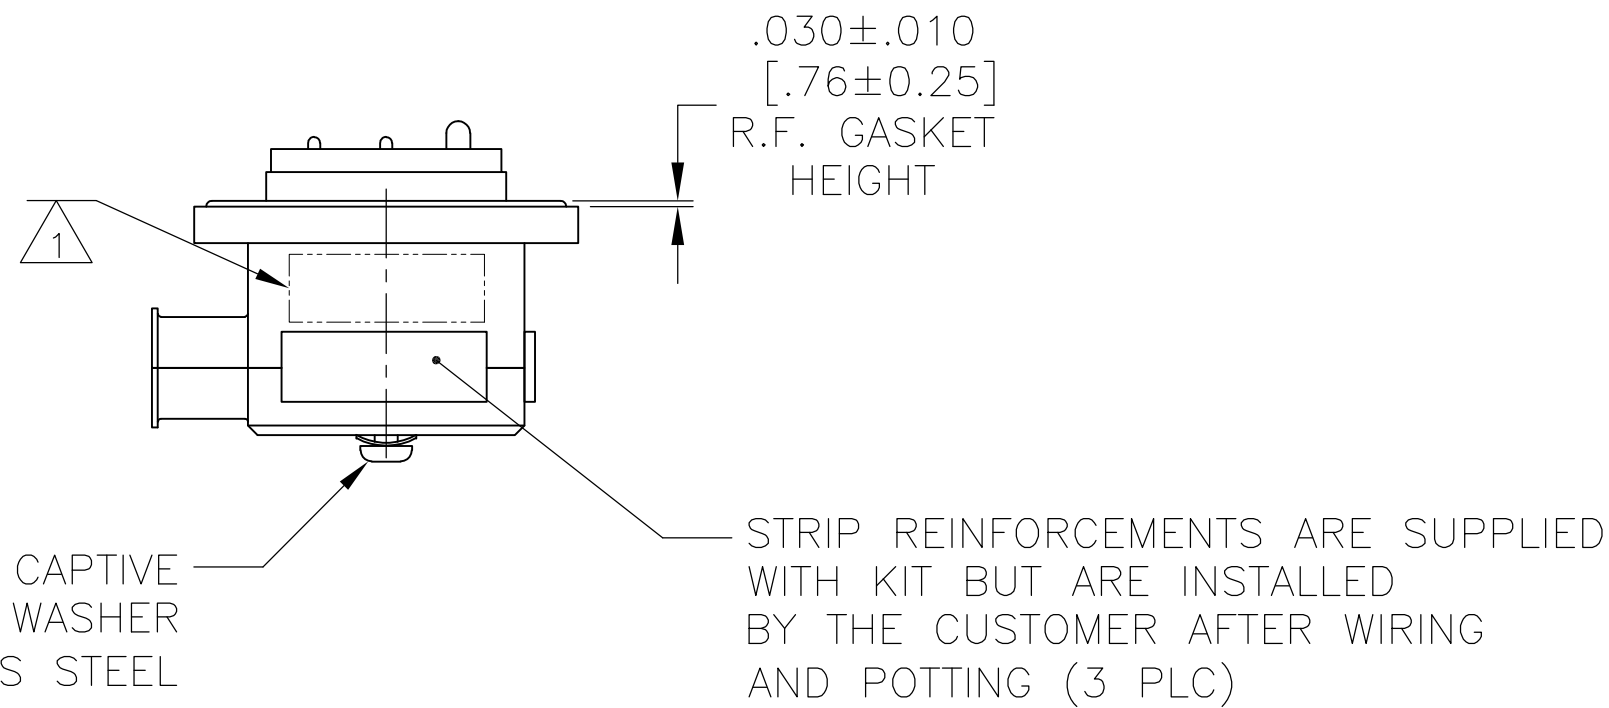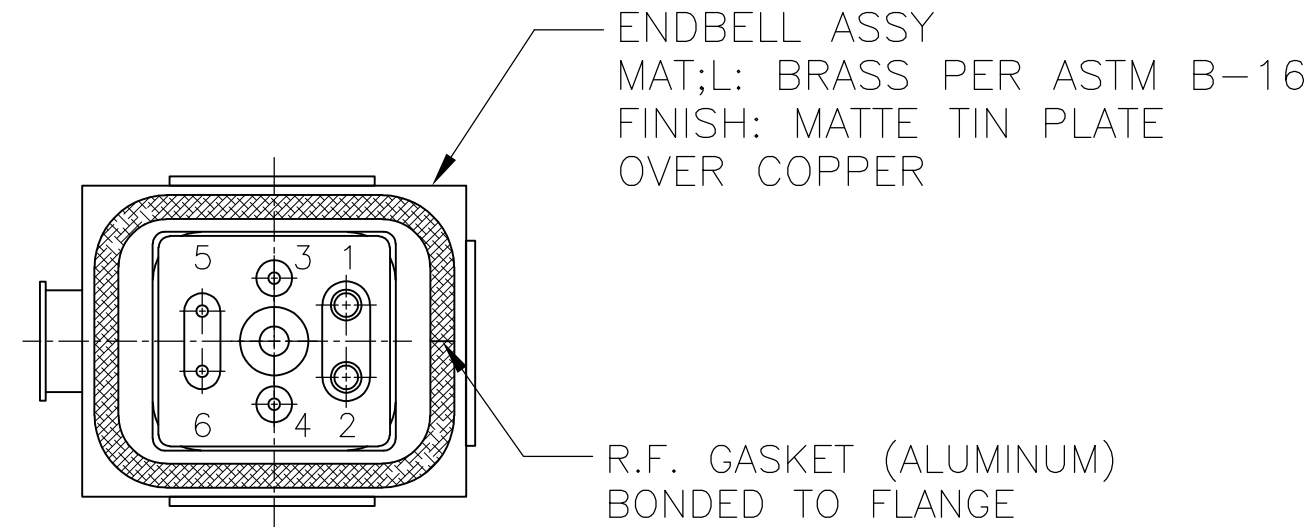

OBSOLETE	ELASTOMER FLOUROSILICONE MLDG. CMPD.	858057-3
	85/15 FLOUROSILICONE/ SILICONE MOLDING COMPOUND	858057-2
OBSOLETE	SILICONE RUBBER MLDG. CMPD.	858057-1
	MOLDED PLUG MATERIAL	PART NO.

THIS DRAWING IS A CONTROLLED DOCUMENT.		DWN C.C.THOMAS 6-4-09	TE Connectivity			
DIMENSIONS: INCHES		CHK D.EABY 6-4-09				
		APVD D.EABY 6-4-09	NAME PLUG AND ENDBELL ASSY,LGH			
		PRODUCT SPEC				
MATERIAL SEE CALLOUTS		FINISH SEE CALLOUTS	SIZE A2 CAGE CODE 00779 DRAWING NO C=858057 RESTRICTED TO -			
		SEE CALLOUTS				
		CUSTOMER DRAWING	SCALE 1:1	SHEET 1 of 1	REV D	