
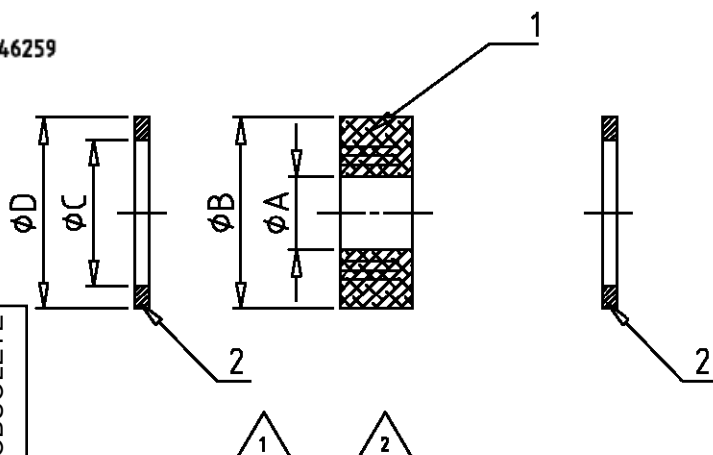


MATED WITH: PASSEND ZU:	LOC	DIST	REVISIONS ÄNDERUNGEN					
—	AI	—	P	LTR	DESCRIPTION BESCHREIBUNG	DATE	DWN	APVD
PROJEKT NR.1 —				A1	neu gezeichnet	05.06.98	AK	BR
				A2	DIN 46320-1 war DIN 46320 Eg00-0555-01	21.08.98	GG	SM

Maße nach DIN 46320 -1 / DIN 46259

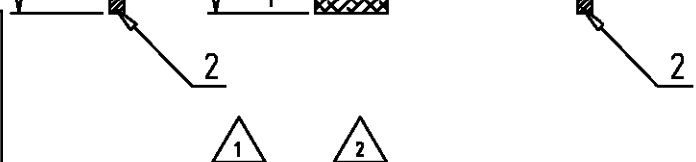

OBSOLETE					OBSOLETE	OBSOLETE									
	1	2	3	4			Druckring	Material	Material	1	2	3	4	5	6
2	-	-	-	-	-	-	Druckring PG42	Stahl	verzinkt	-	-	43	52	2	-
-	2	-	-	-	-	-	Druckring PG36	Stahl	verzinkt	-	-	38	45	2	-
-	-	2	-	-	-	-	Druckring PG29	Stahl	verzinkt	-	-	30	35	2	-
-	-	-	2	-	-	-	Druckring PG21	Stahl	verzinkt	-	-	21	26	2	-
-	-	-	-	2	-	-	Druckring PG16	Stahl	verzinkt	-	-	16	20.5	2	-
-	-	-	-	-	2	-	Druckring PG13,5	Stahl	verzinkt	-	-	14	18.5	2	-
-	-	-	-	-	-	2	Druckring PG11	Stahl	verzinkt	-	-	12	17	2	-
1	-	-	-	-	-	-	Dichtring PG42	Neoprene	-	30	51.7	-	-	1	-
-	1	-	-	-	-	-	Dichtring PG36	Neoprene	-	24	44.7	-	-	1	-
-	-	1	-	-	-	-	Dichtring PG29	Neoprene	-	18	34.7	-	-	1	-
-	-	-	1	-	-	-	Dichtring PG21	Neoprene	-	10	25.9	-	-	1	-
-	-	-	-	1	-	-	Dichtring PG16	Neoprene	-	7.5	20.4	-	-	1	-
-	-	-	-	-	1	-	Dichtring PG13,5	Neoprene	-	7.5	18.3	-	-	1	-
-	-	-	-	-	-	1	Dichtring PG11	Neoprene	-	7.5	16.5	-	-	1	-

QUANTITY / STÜCK	DESCRIPTION / BENENNUNG	MATERIAL	SURFACE / OBERFLÄCHE	ØA	ØB	ØC	ØD	ITEM NO.	NOTE / BEMERKUNG
				DIMENSION / ABMESSUNG				POS.	

ORDERING NO. / BESTELLNUMMER

ASD.11.N

~~ASD-13-N~~

ASD.16.N

ASD.21.N

ASD.29.N

ASD.36.N

~~ASD.42.N~~

DIMENSIONS: DIMENSIONEN:	DWN Kramer	04.06.98	MATERIAL		FINISH OBERFLAECHE/FARBE	
mm	CHK Braun	05.06.98	AMP HTS Elektrotechnik			
TOLERANCES UNLESS OTHERWISE SPECIFIED: TOLERANZGEMEINTOLERANZEN	APVD -	-	53819 Neunkirchen, Germany			
ISO 8015 H7/g6 - mH - E H7/g6 - 140	PRODUCT SPEC PRODUKTSPEZ.	-	NAME Cut-out Sealing ring Ausschneidbarer Dichtring Set			
WINKEL	APPLICATION SPEC VERARBEITUNGSSPEZ.	-	SIZE A4	CAGE CODE 00779	DRAWING NO ZEICHNUNGS-NR. C=1106050	RESTRICTED TO NUR FUER -
	WEIGHT GEWICHT	-				
	CUSTOMER DRAWING		/KUNDENZEICHNUNG		MASSSTAB 1:1	BLATT 1 OF VON 1 A2