


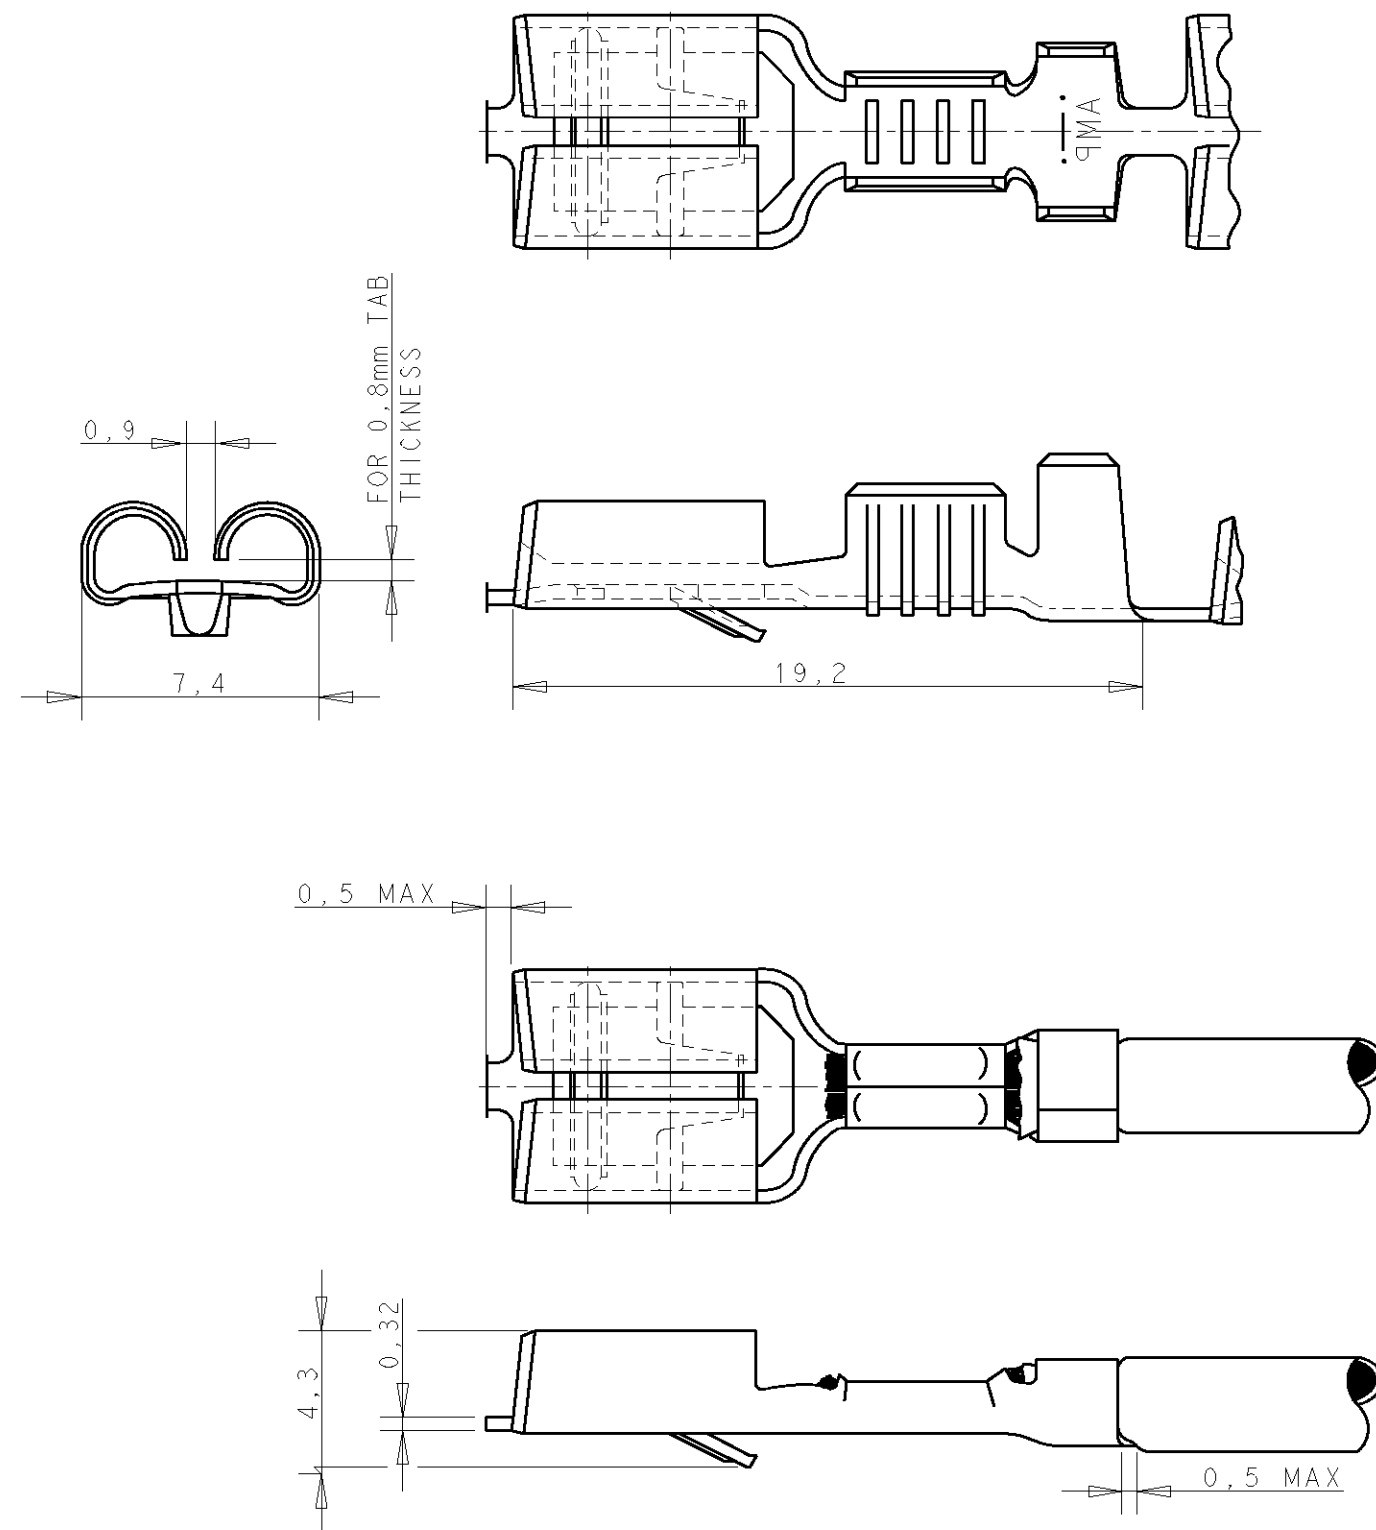

DO NOT SCALE

DIMENSIONS IN mm

METRIC

THIRD ANGLE
PROJECTION

LTR.

REVISION RECORD

DR.

CHK.

DATE

C2

REVISED PER ECO-11-005140

RK

HMR

01APR11

NOTES

1

FOR USE ON MINIATURE APPLICATORS (LEFT-RIGHT FEED)
AND STANDARD APPLICATORS (RIGHT-LEFT FEED).

2. REELED WITH PAPER AND PAPER COVER.

3

OBSOLETE PARTS: OBSOLETE CIS STREAMLINING PER D.RENAUD/D.SINISI

GENERAL TOLERANCES ± 0.3

3

OBSOLETE

1

PRE-TINPLATED

PH.BRONZE

~~6-160927-8~~

1

PRE-TINPLATED

BRASS

~~6-160927-7~~

1

TINPLATED

PH.BRONZE

160927-4

1

UNPLATED

PH.BRONZE

160927-3

1

TINPLATED

BRASS

160927-2

1

UNPLATED

BRASS

160927-1

NOTES

FINISH

MATERIAL

PARTNUMBER

CUSTOMER
DRAWING

FOR REFERENCE ONLY
WILL NOT BE UPDATED

TE Connectivity

~~THIS DRAWING IS UNPUBLISHED~~ RELEASED FOR PUBLICATION jan ,1988

DR.
R.v.Lokven

DATE
26.01.88

CHK.
A.B.

DATE
02.02.88

APP.
L.v.Soest

DATE
03.02.88

WIRE RANGE
>1,0-2,5 mm²

INSUL. RANGE
2,1-3,1 DIA

SIZE
A3

NAME
.250 SRS FASTIN-ON RECEPTACLE.

DWG. No.
160927

REV. DATE
D M Y
01 04 11

REV. LTR.
C2

8

7

6

5

4

3

2

1