

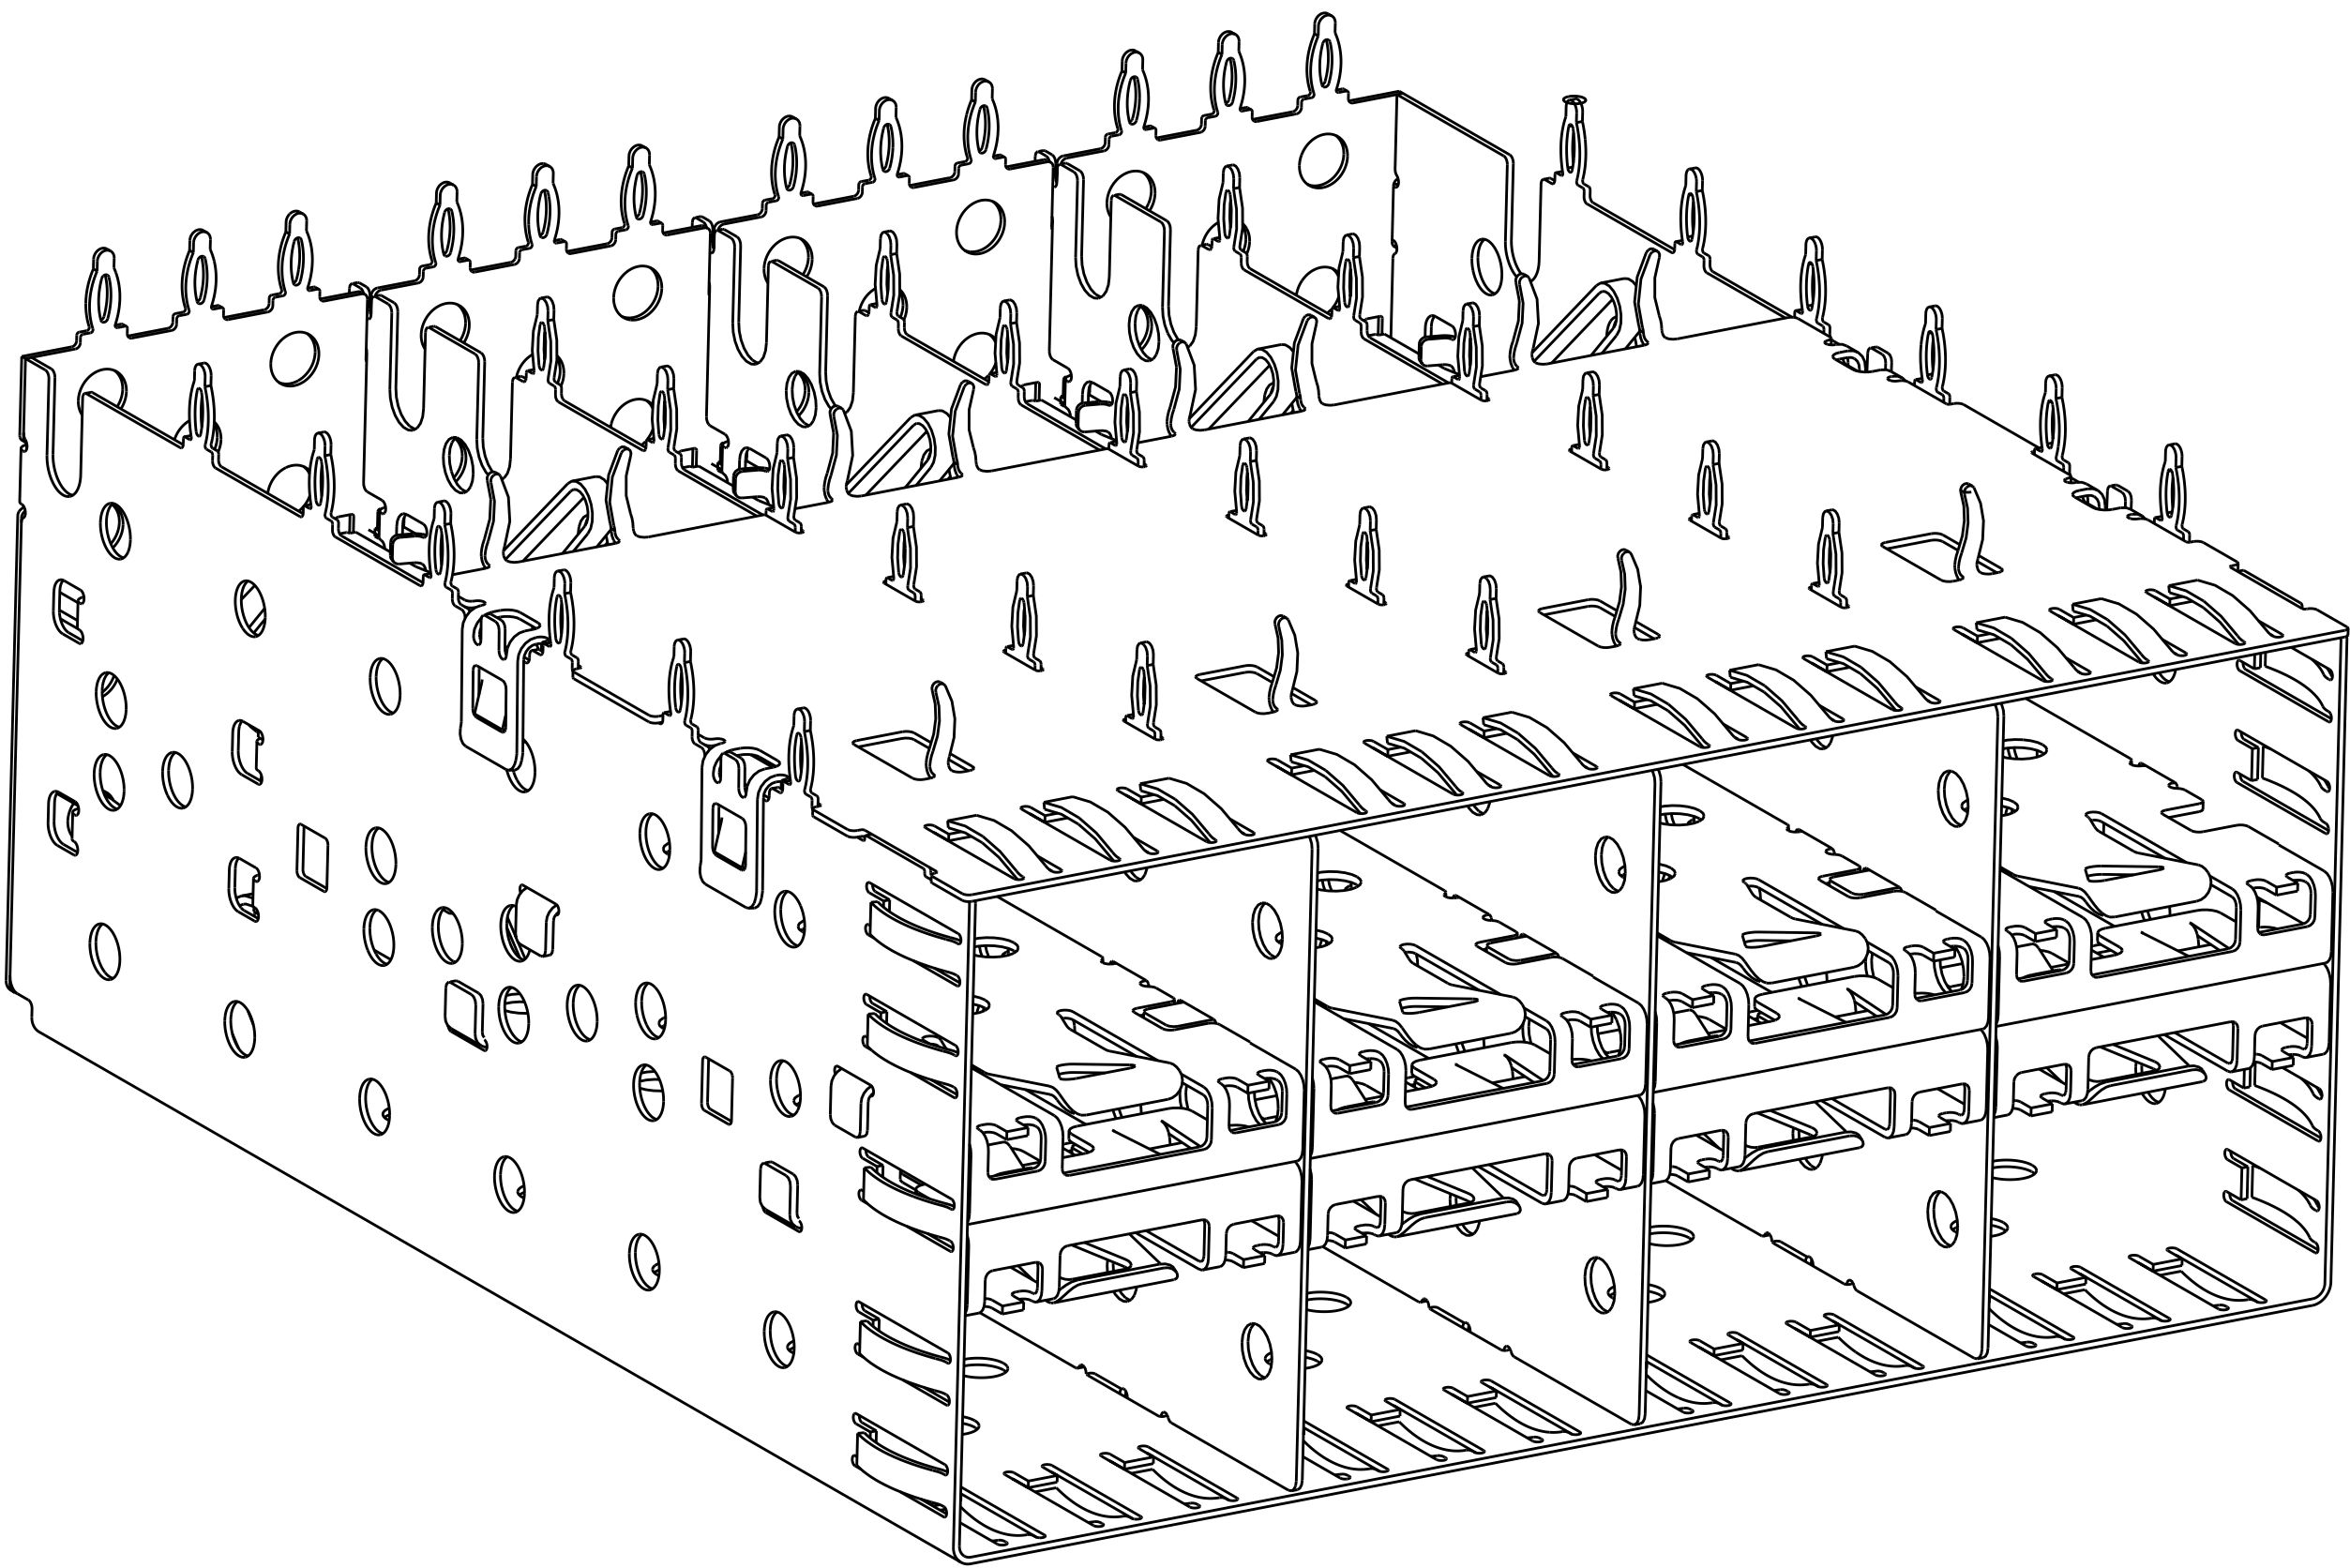


LOC	DIST	REVISIONS						
GP	00	P	LTR	DESCRIPTION	DATE	DWN	APVD	
		A		RELEASED PER EC OS13-0001-04	23JAN04	JG	JK	
		B		REVISED PER EC OS13-0083-04	20FEB04	JAR	JG	
		C		REVISED PER ECR-08-005404	29FEB08	ML	SY	

1. COPPER ALLOY
2. TIN PLATING PER ASTM B 545,
1.25µm MINIMUM THICKNESS, ALL OVER
NICKEL FLASH PER QQ-N-290,
NON-PLATED EDGES ARE PERMISSIBLE
3. DATUM AND BASIC DIMENSION TO
BE DETERMINED BY CUSTOMER
4. INTERPRETATION OF DATUM REFERENCE
FRAME IN ACCORDANCE WITH SECT 4.4.1.1
OF ASME Y14.5M-1994

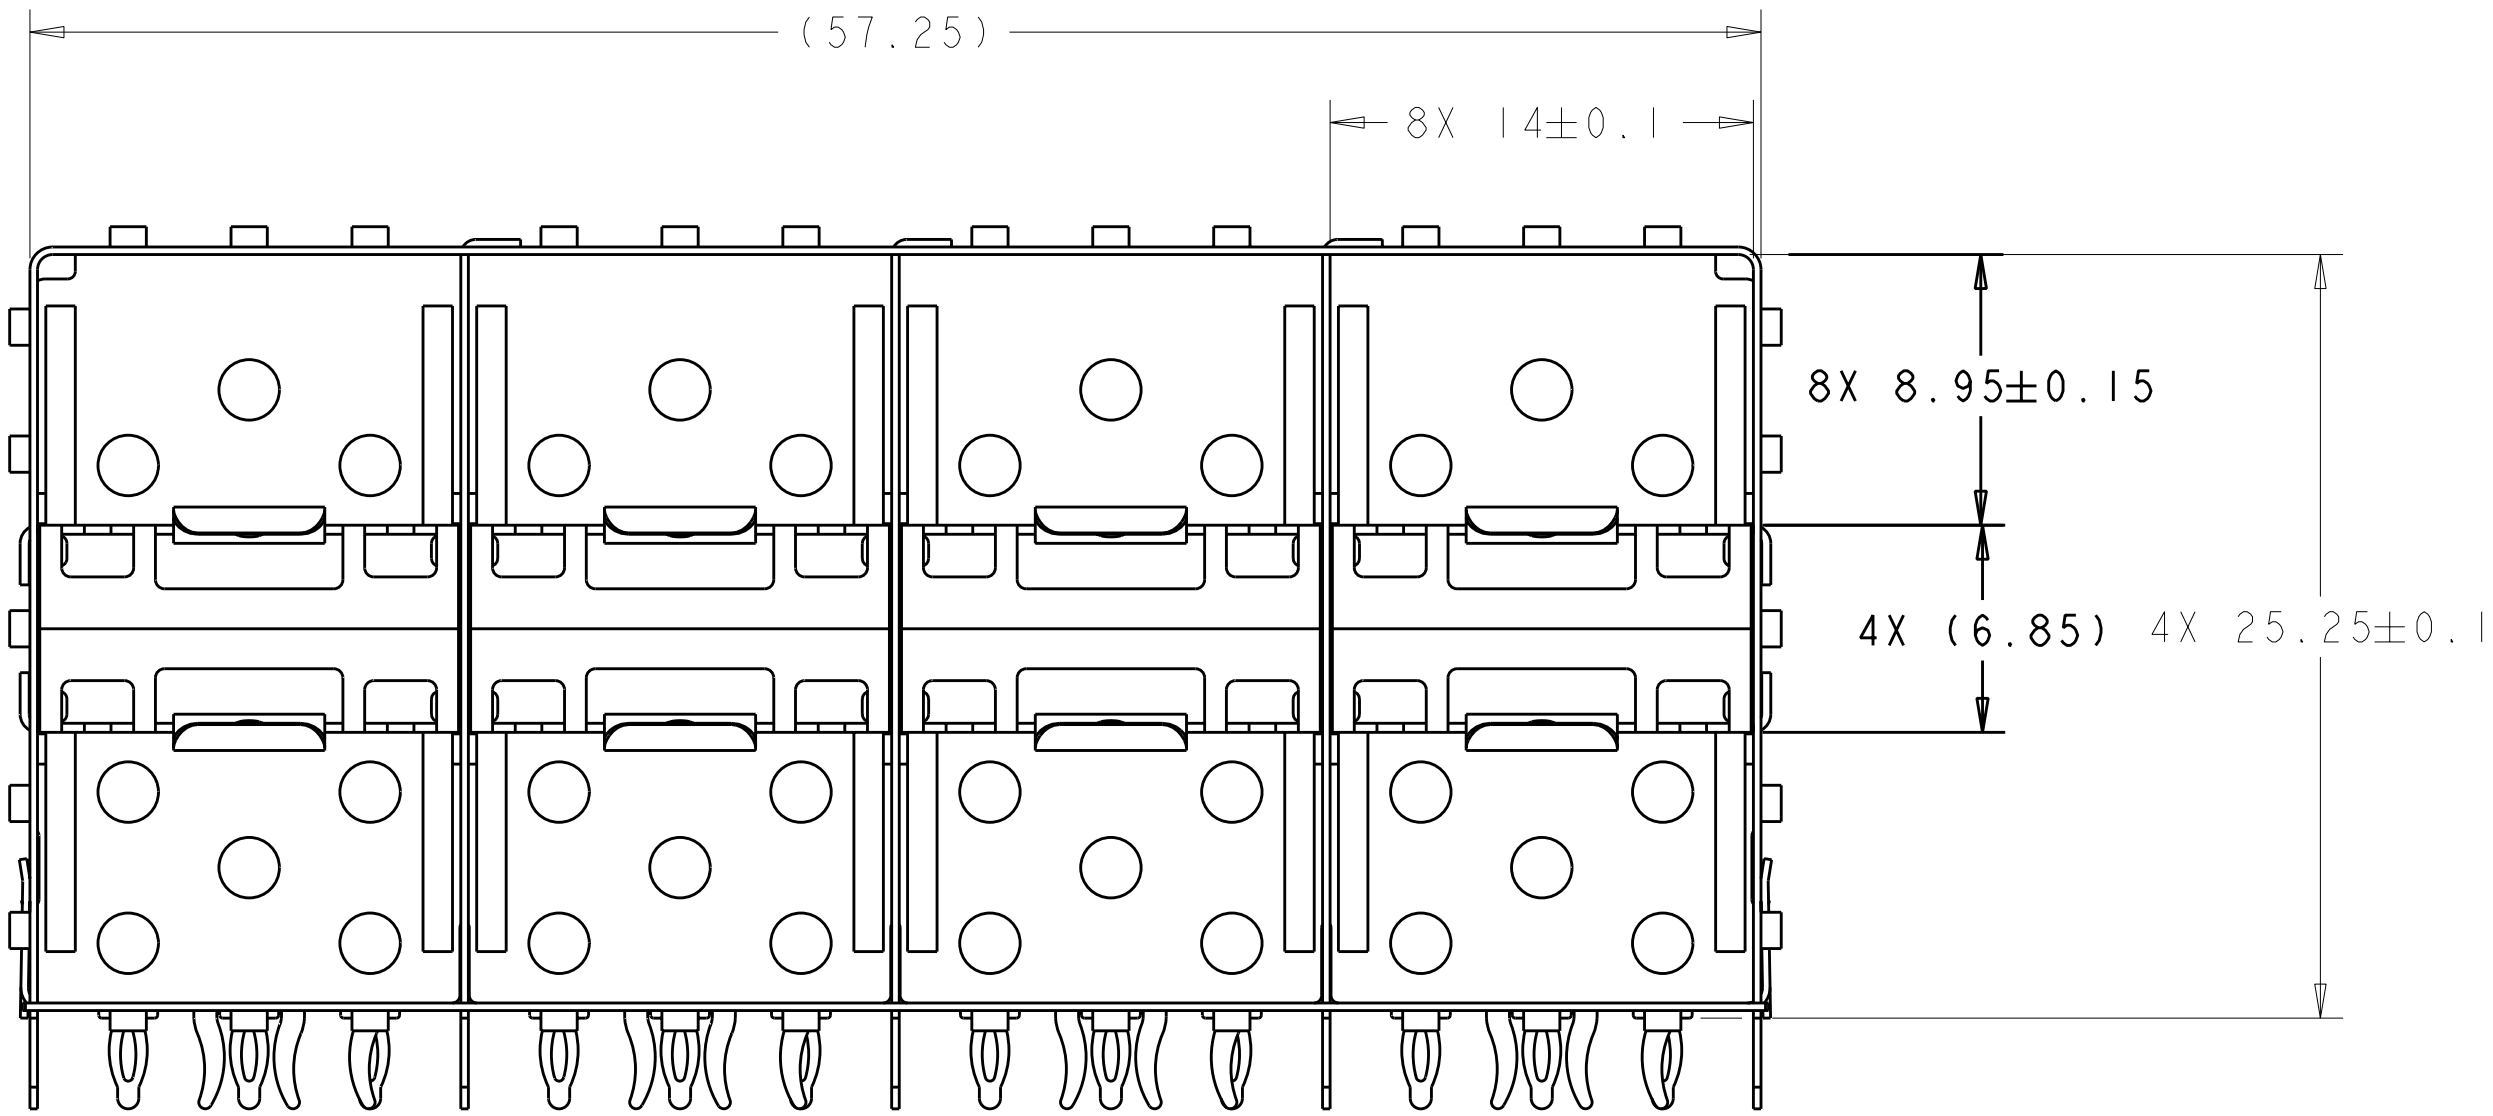


1658224-1

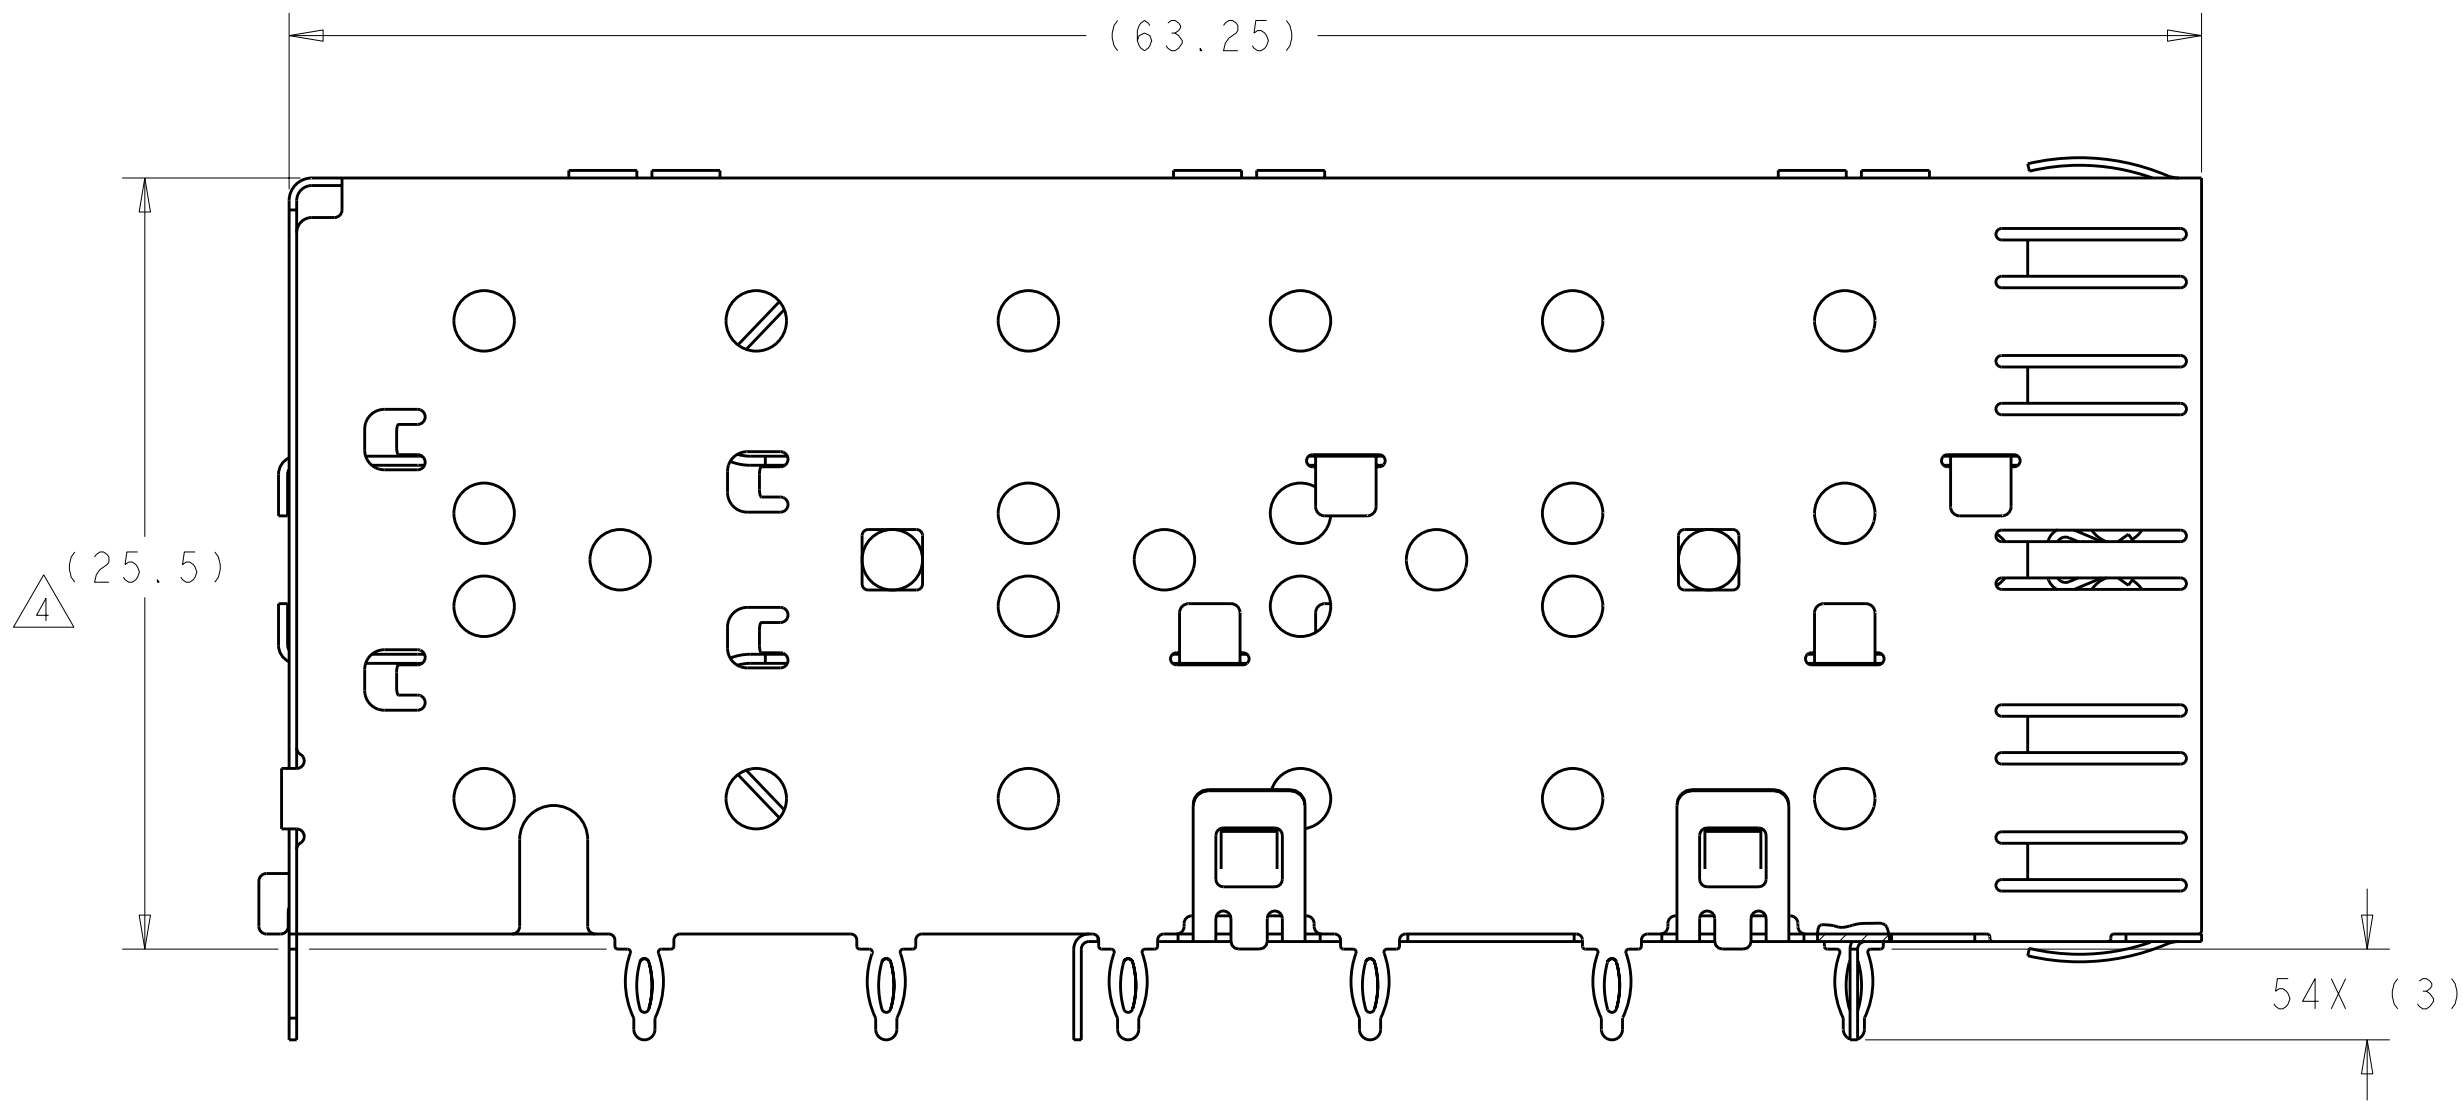

1658224-1
PART
NUMBER

TYPICAL DIMENSIONS TO CENTERED TO CENTER FOR THIS ELECTRONIC COMPONENT DWN M. COWHER 23JAN04	Tyco Electronics Harrisburg, PA 17105-3608	
DIMENSIONS:		CHK J. KOPPENHEFFER 23JAN04	NAME CAGE ASSEMBLY, 2x4, PRESS FIT, STANDARD PROFILE, SFP	
mm		APVD M. WALMSLEY 23JAN04	SIZE A1 00779	
TOLERANCES UNLESS OTHERWISE SPECIFIED:		PRODUCT SPEC 108-2161	DRAWING NO C=1658224	
0 PLC ±		APPLICATION SPEC 114-13103	RESTRICTED TO	
1 PLC ±0.1		WEIGHT	SCALE 4:1	
2 PLC ±		CUSTOMER DRAWING	SHEET 1 OF 2	
3 PLC ±			REV C	
4 PLC ±				
ANGLES ±				
FINISH				
MATERIAL				
SEE NOTE				
SEE NOTE				

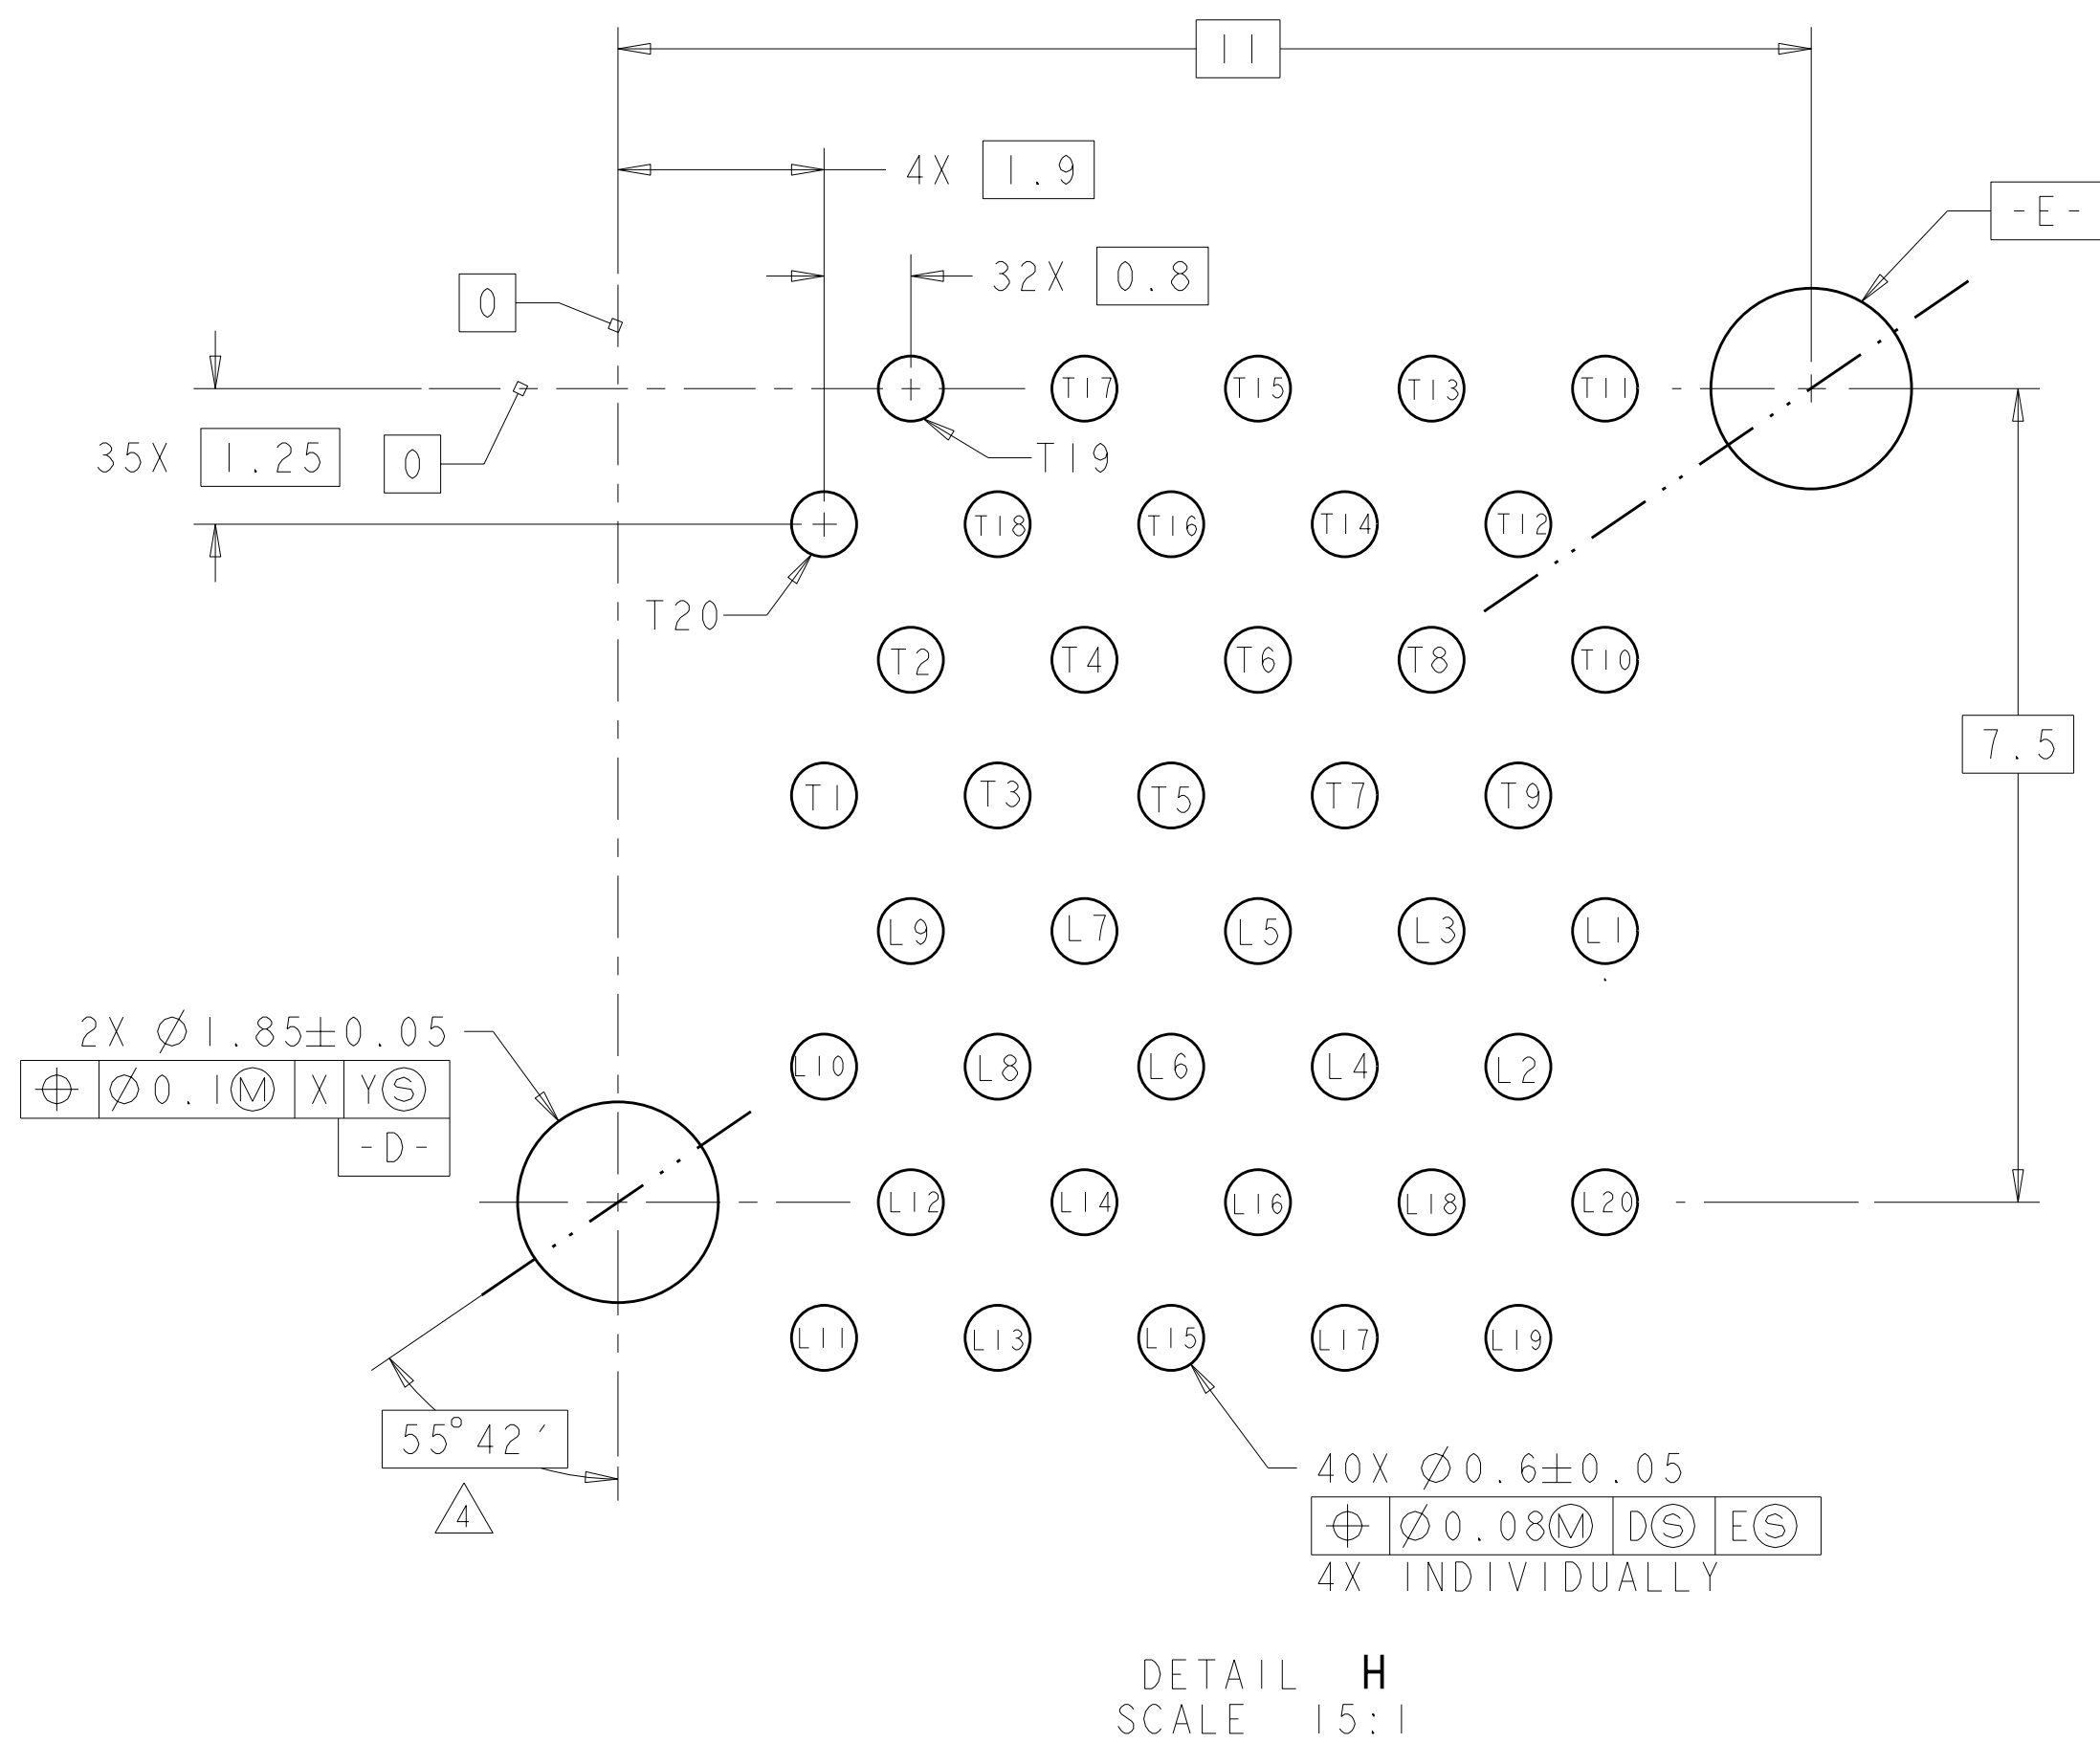

SFP HOST BOARD
MECHANICAL LAYOUT
SCALE 5:1

THIS DRAWING IS A COMPUTER GENERATED PART AND THE INFORMATION CONTAINED HEREIN IS THE PROPERTY OF TYCO ELECTRONICS. IT IS TO BE USED FOR THE PART IDENTIFICATION ONLY. IT SHOULD BE CONFIRMED FOR THE LATEST REVISION.		DWN 17JAN03 COWHER 23JAN04 KOPPENHEFFER 23JAN04 APPROV M WALMSLEY		Tyco Electronics Harrisburg, PA 17105-3608	
DIMENSIONS: mm		TOLERANCES, UNLESS OTHERWISE SPECIFIED: 0 PLC $\pm$.1 1 PLC $\pm$.1 2 PLC $\pm$.0-1 3 PLC $\pm$.1 4 PLC $\pm$.1 ANGLES $\pm$.1 FINISH		NAME CAGE ASSEMBLY, 2x4, PRESS FIT, STANDARD PROFILE, SFP - SIZE CAGE CODE DRAWING NO A 00779 C=1658224 RESTRICTED TO	
		PRODUCT SPEC 108-2161 APPLICATION SPEC 114-13103 WEIGHT - CUSTOMER DRAWING		SCALE 4:1 SHEET 2 OF 2 REV C	
MATERIAL SEE NOTE		SEE NOTE			