


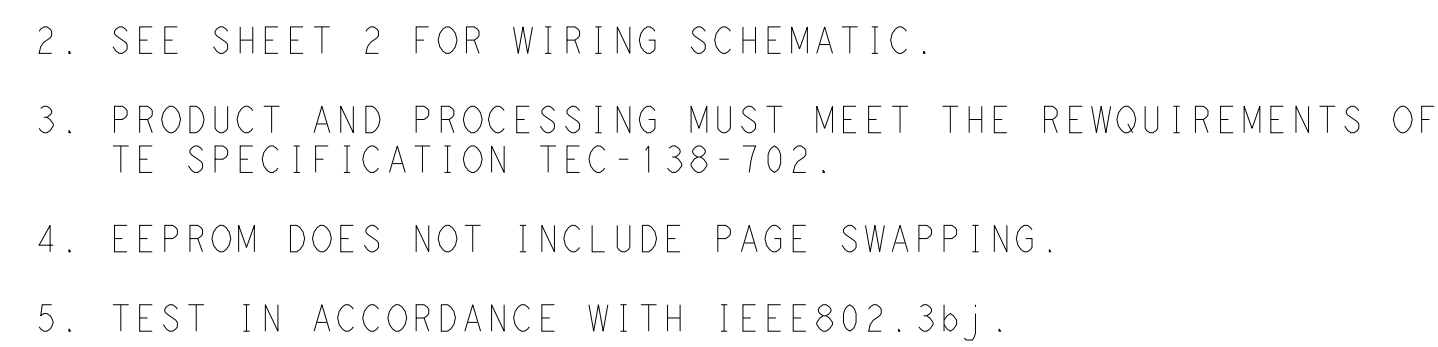

|             |               |                                                                                                  |                        |
|-------------|---------------|--------------------------------------------------------------------------------------------------|------------------------|
|             | 30            | 3500 +80/-0                                                                                      | 3-2231368-5            |
|             | 30            | 2500 +80/-0                                                                                      | 3-2231368-4            |
|             | 26            | 2500 +80/-0                                                                                      | 3-2231368-3            |
|             | 30            |  500 +50/-0 | 2-2231368-3            |
|             | 33            |  500 +50/-0 | 2-2231368-2            |
| PRELIMINARY | 28            | 4000 +80/-0                                                                                      | 2-2231368-1            |
| PRELIMINARY | 28            | 2000 +80/-0                                                                                      | 2-2231368-0            |
| OBSOLETE    | <del>24</del> | <del>7000 +100/-0</del>                                                                          | <del>1-2231368-9</del> |
|             | 33            | 2000 +80/-0                                                                                      | 1-2231368-8            |
|             | 33            | 1500 +50/-0                                                                                      | 1-2231368-7            |
|             | 33            | 1000 +50/-0                                                                                      | 1-2231368-6            |
| PRELIMINARY | 26            | 1500 +50/-0                                                                                      | 1-2231368-5            |
| PRELIMINARY | 26            | 2000 +80/-0                                                                                      | 1-2231368-4            |
| PRELIMINARY | 30            | 4000 +80/-0                                                                                      | 1-2231368-3            |
|             | 26            | 5000 +80/-0                                                                                      | 1-2231368-2            |
| OBSOLETE    | <del>24</del> | <del>4000 +80/-0</del>                                                                           | <del>1-2231368-1</del> |
| OBSOLETE    | <del>24</del> | <del>3000 +80/-0</del>                                                                           | <del>1-2231368-0</del> |
|             | 30            | 1500 +50/-0                                                                                      | 2231368-9              |
|             | 30            | 3000 +80/-0                                                                                      | 2231368-8              |
|             | 26            | 3000 +80/-0                                                                                      | 2231368-7              |
| OBSOLETE    | <del>24</del> | <del>6000 +80/-0</del>                                                                           | <del>2231368-6</del>   |
| OBSOLETE    | <del>24</del> | <del>5000 +80/-0</del>                                                                           | <del>2231368-5</del>   |
|             | 26            | 4000 +80/-0                                                                                      | 2231368-4              |
| PRELIMINARY | 28            | 3000 +80/-0                                                                                      | 2231368-3              |
|             | 30            | 2000 +80/-0                                                                                      | 2231368-2              |
|             | 30            | 1000 +50/-0                                                                                      | 2231368-1              |
|             | GAGE          | "L" mm                                                                                           | PART NO                |

4805 (3/13)


| REVISIONS |     |             |      |     |      |
|-----------|-----|-------------|------|-----|------|
| P         | LTR | DESCRIPTION | DATE | DWN | APVD |
| -         | -   | SEE SHEET 1 | -    | -   | -    |
|           |     |             |      |     |      |
|           |     |             |      |     |      |
|           |     |             |      |     |      |

D

C

B

A

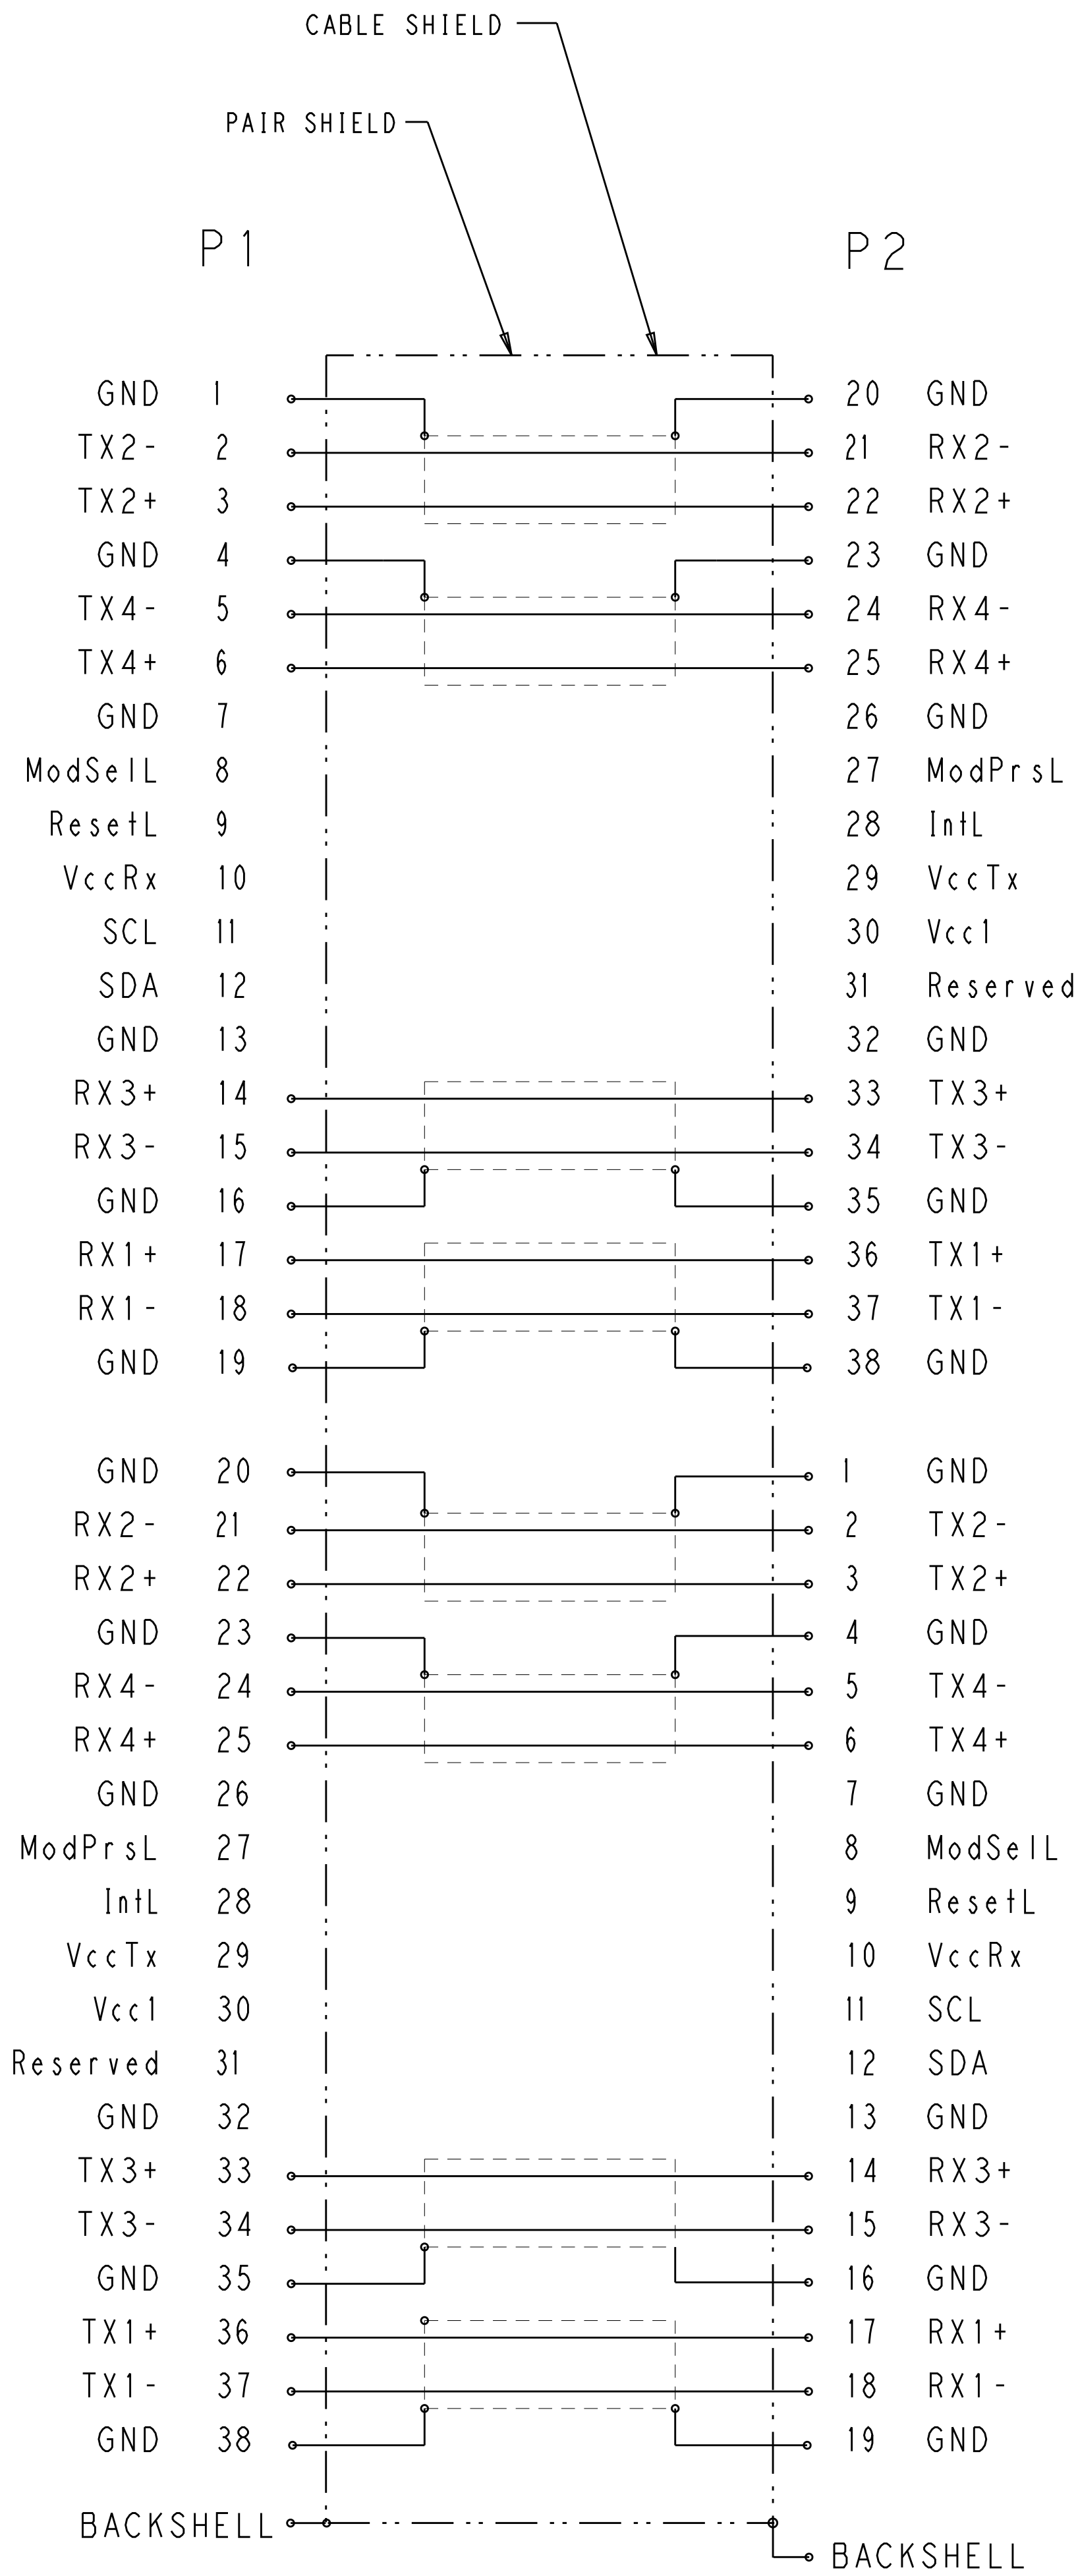

# WIRING PATTERN

|                                        |                                        |                                |                 |                                    |
|----------------------------------------|----------------------------------------|--------------------------------|-----------------|------------------------------------|
| THIS DRAWING IS A CONTROLLED DOCUMENT. |                                        | DWN<br>T. SMITH<br>08FEB2017   | TE Connectivity |                                    |
| DIMENSIONS:                            |                                        | CHK<br>E. CUESTA<br>08FEB2017  |                 |                                    |
| mm                                     | TOLERANCES UNLESS OTHERWISE SPECIFIED: | APVD<br>E. CUESTA<br>08FEB2017 | NAME            | CABLE ASSEMBLY, DIRECT ATTACH QSFP |
|                                        | 0 PLC                                  | PRODUCT SPEC                   | SIZE            | A 1                                |
|                                        | 1 PLC                                  | APPLICATION SPEC               | CAGE CODE       | -                                  |
|                                        | 2 PLC                                  | WEIGHT                         | DRAWING NO.     | 2231368                            |
|                                        | 3 PLC                                  | CUSTOMER DRAWING               | RESTRICTED TO   | -                                  |
| MATERIAL                               | FINISH                                 | SCALE                          | SHEET           | 2 OF 2                             |
| -                                      | -                                      | 6:5                            | REV             | D                                  |