



LOC	DIST	REVISIONS					
A1	-	P	LTR	DESCRIPTION	DATE	DWN	APVD
			A6	ECR-09-020851	26MAY2010	GW	BR
			A7	REVISED PER ECR-16-016780	29JAN2018	SRG	MKO


OBSOLETE ~~PN 3-6 AS SHOWN~~
~~PN 1-6, 2-6 WITHOUT PG11.STO~~

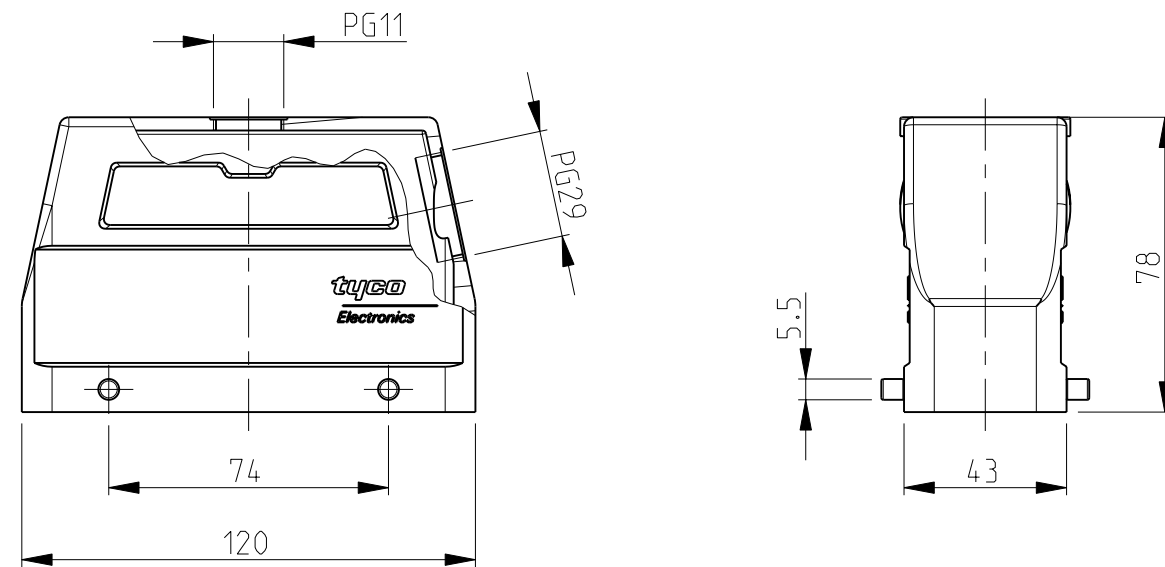


OBSOLETE; ~~PN 2-7~~ AS SHOWN

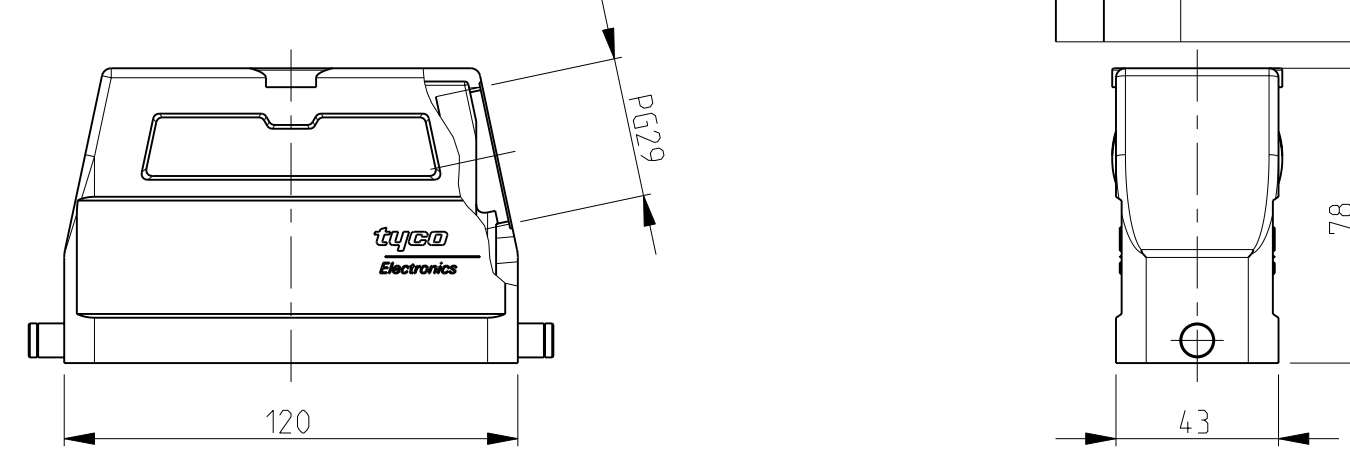


OBSOLETE ~~PN 1-1, 2-1~~ AS SHOWN

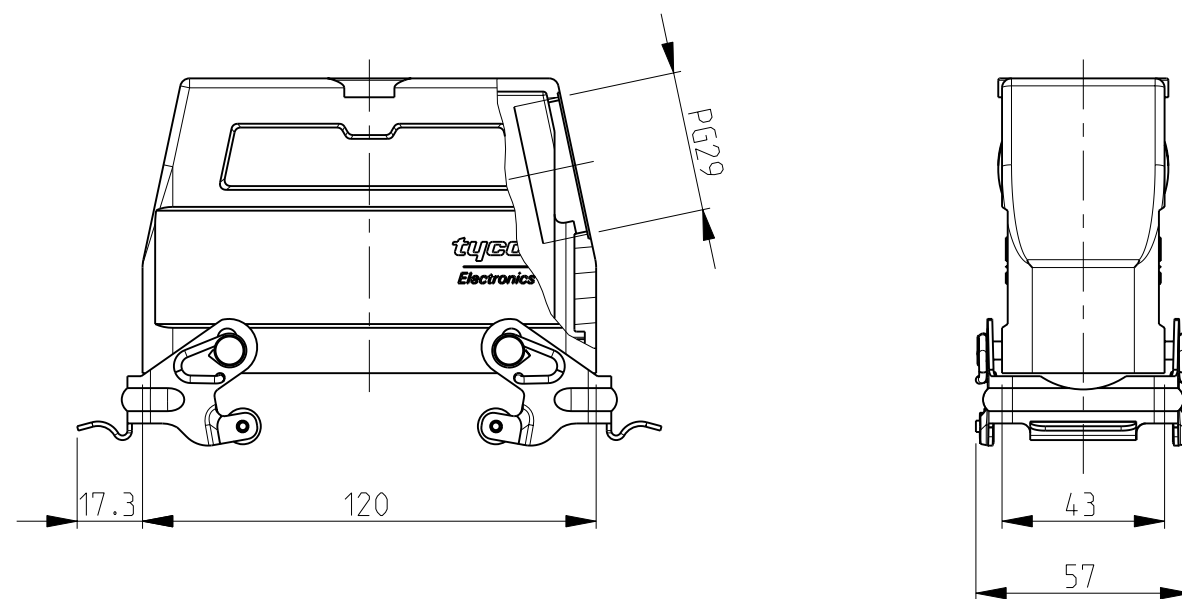


OBSOLETE ~~PN 1-7~~ AS SHOWN

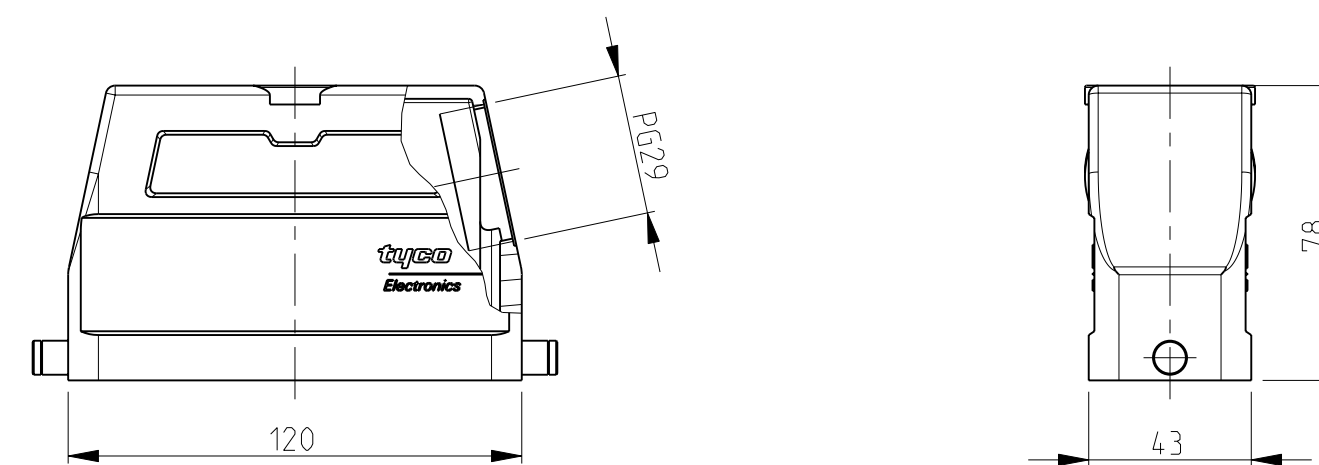


PN 1-3, ~~2-3~~ AS SHOWN
PN ~~0-1~~ WITHOUT LOGO

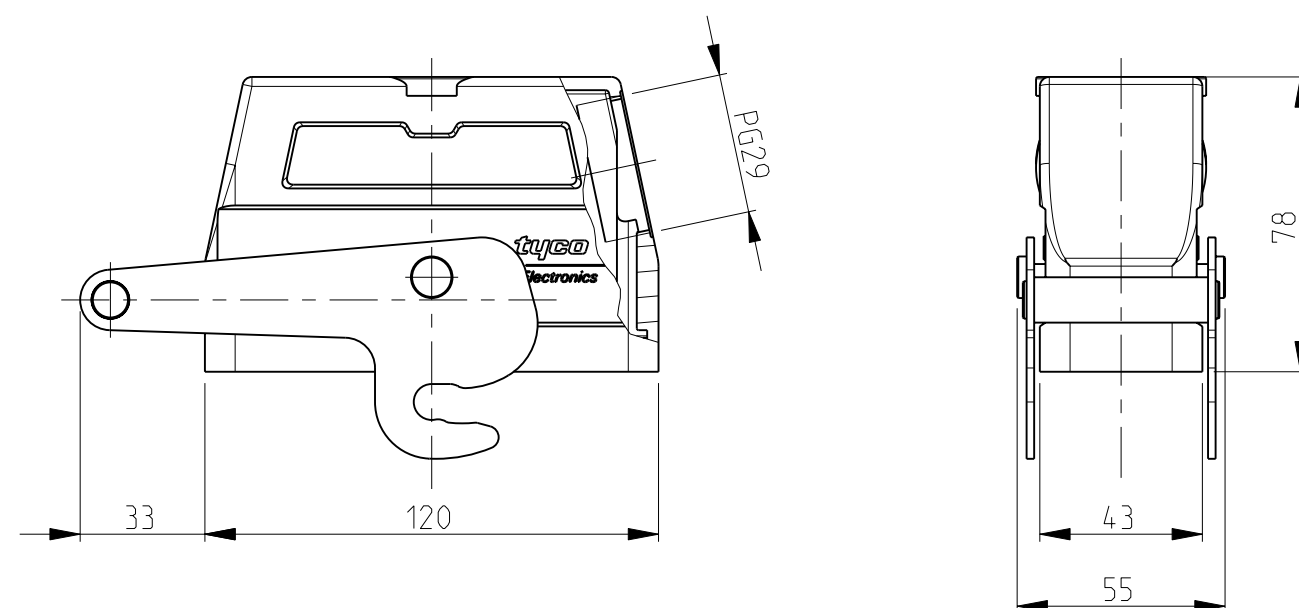

NOTES AND PART LIST SEE PAGE 2

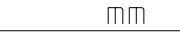THIS DRAWING IS A CONTROLLED DOCUMENT FOR TYCO ELECTRONICS CORPORATION IT IS SUBJECT TO CHANGE AND THE CONTROLLING ENGINEERING ORGANIZATION SHOULD BE CONTACTED FOR THE LATEST REVISION.		DWN 26MAY2010 G.W.ROBLEWSKI		 TE Connectivity	
		CHK 26MAY2010 H.BRAUN			
DIMENSIONS: mm		TOLERANCES UNLESS OTHERWISE SPECIFIED:		NAME CONNECTOR HOUSING ASSY SERIES HD.64, STEEL CONDUIT THREAD	
		APVD 26MAY2010 A.ROFSGEN PRODUCT SPEC 108-74001 108-74003 APPLICATION SPEC 114-74001 114-74004			
MATERIAL		FINISH		SIZE CAGE CODE DRAWING NO RESTRICTED TO	
-		-		A2 00779 C-1103338 -	
CUSTOMER DRAWING				SCALE 1:2	SHEET 1 OF 2
				REV A7	

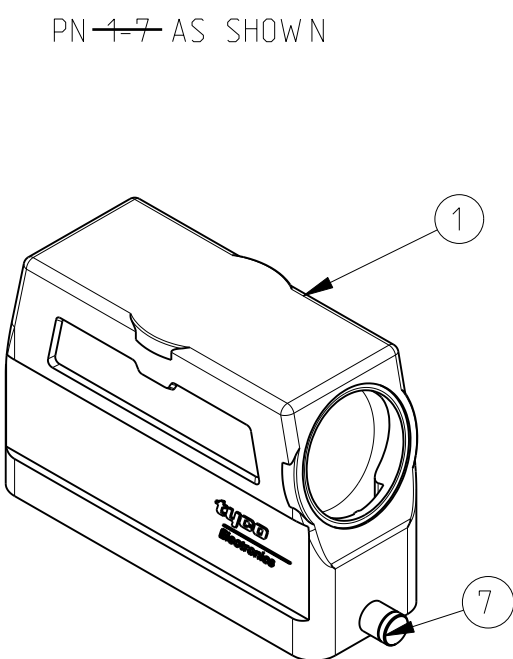

THIS DRAWING IS A CONTROLLED DOCUMENT FOR TYCO ELECTRONICS CORPORATION IT IS SUBJECT TO CHANGE AND THE CONTROLLING ENGINEERING ORGANIZATION SHOULD BE CONTACTED FOR THE LATEST REVISION.		DWN 26MAY2010 G.W.ROBLEWSKI CHK 26MAY2010 A.ROESGEN APVD 26MAY2010 H.BRAUN			
DIMENSIONS: mm		TOLERANCES UNLESS OTHERWISE SPECIFIED:		NAME CONNECTOR HOUSING ASSY SERIES HD.64, STEEL CONDUIT THREAD	
		0 PLC ± 1 PLC ± 2 PLC ± 3 PLC ± 4 PLC ± ANGLES ±°		PRODUCT SPEC SEE SHEET 1 APPLICATION SPEC SEE SHEET 1	
MATERIAL -		FINISH -		SIZE A2	
		WEIGHT -		CAGE CODE 00779	
		CUSTOMER DRAWING		DRAWING NO C=1103338	
				RESTRICTED TO -	
				SCALE 1:2	
				SHEET 2 OF 2	
				REV A7	