
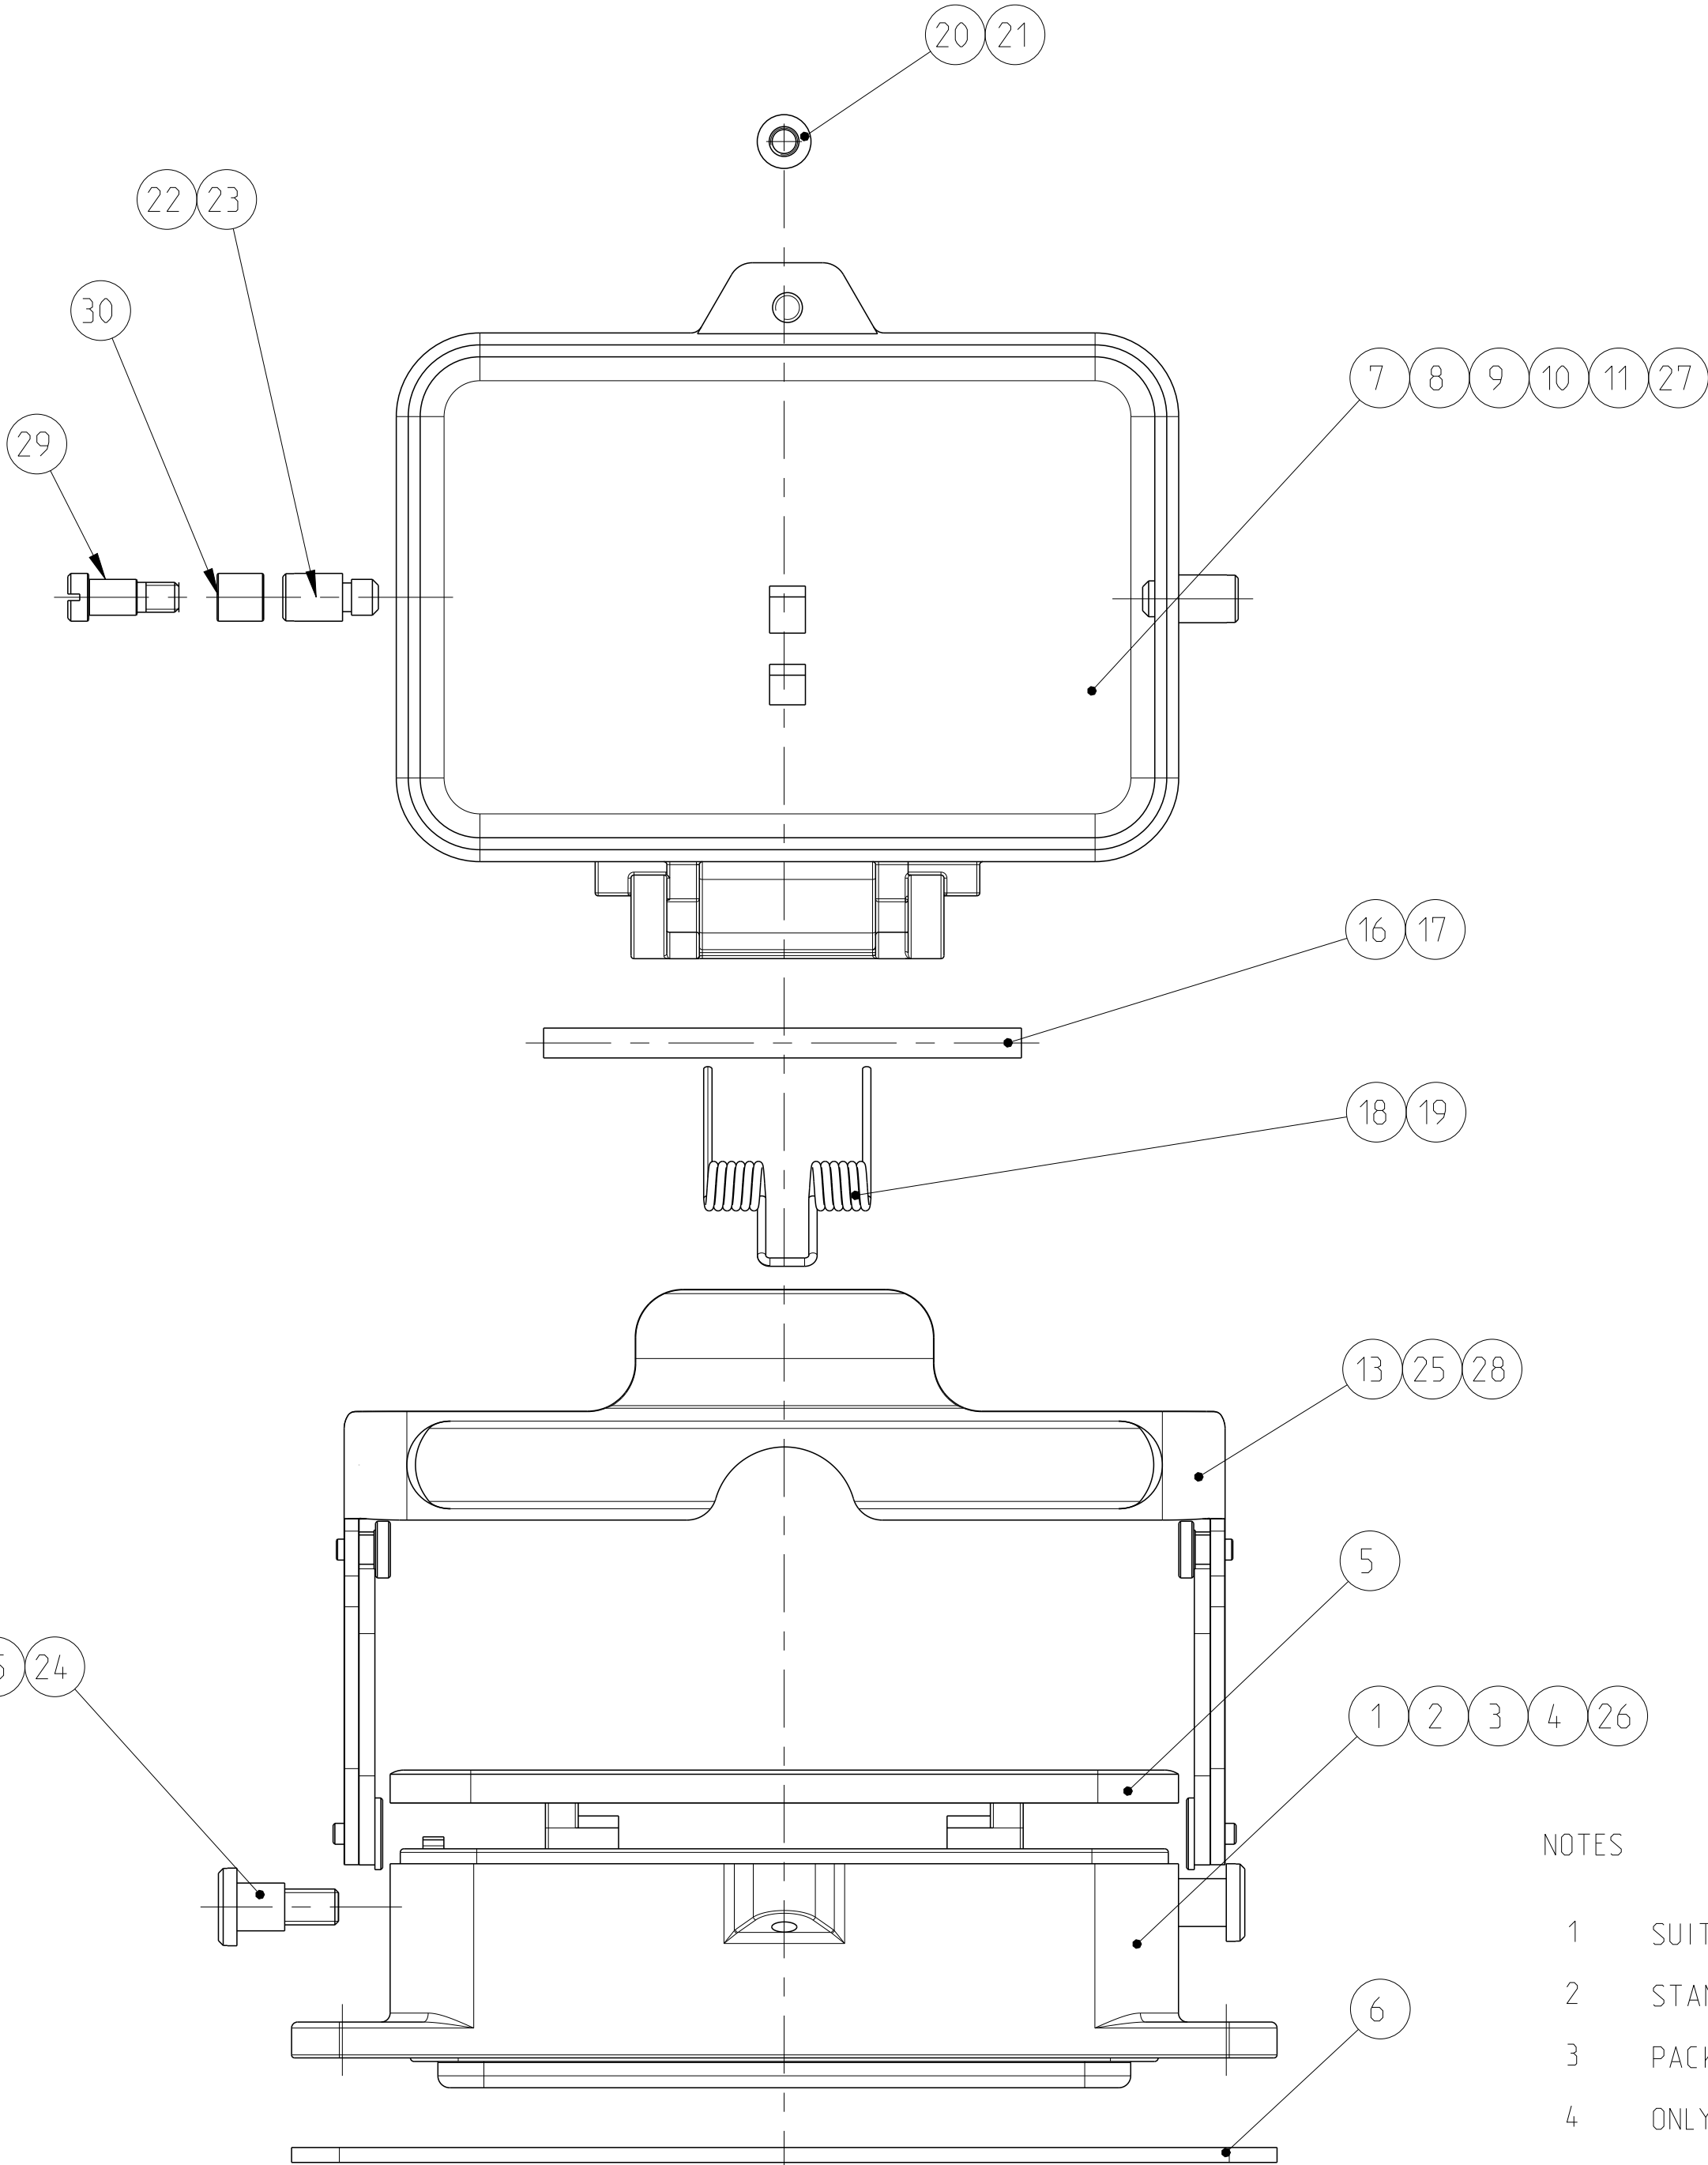




REVISIONS					
P	LTR	DESCRIPTION	DATE	DWN	APVD
B5		PN 29 and 30 added ECR-08-029639	25NOV2008	SR	PF
B6		table changed ECR-09-005558	10MAR2009	SR	AR
C1		ECR-16-015318	17AUG2017	GR	MK0

PANEL CUT-OUT

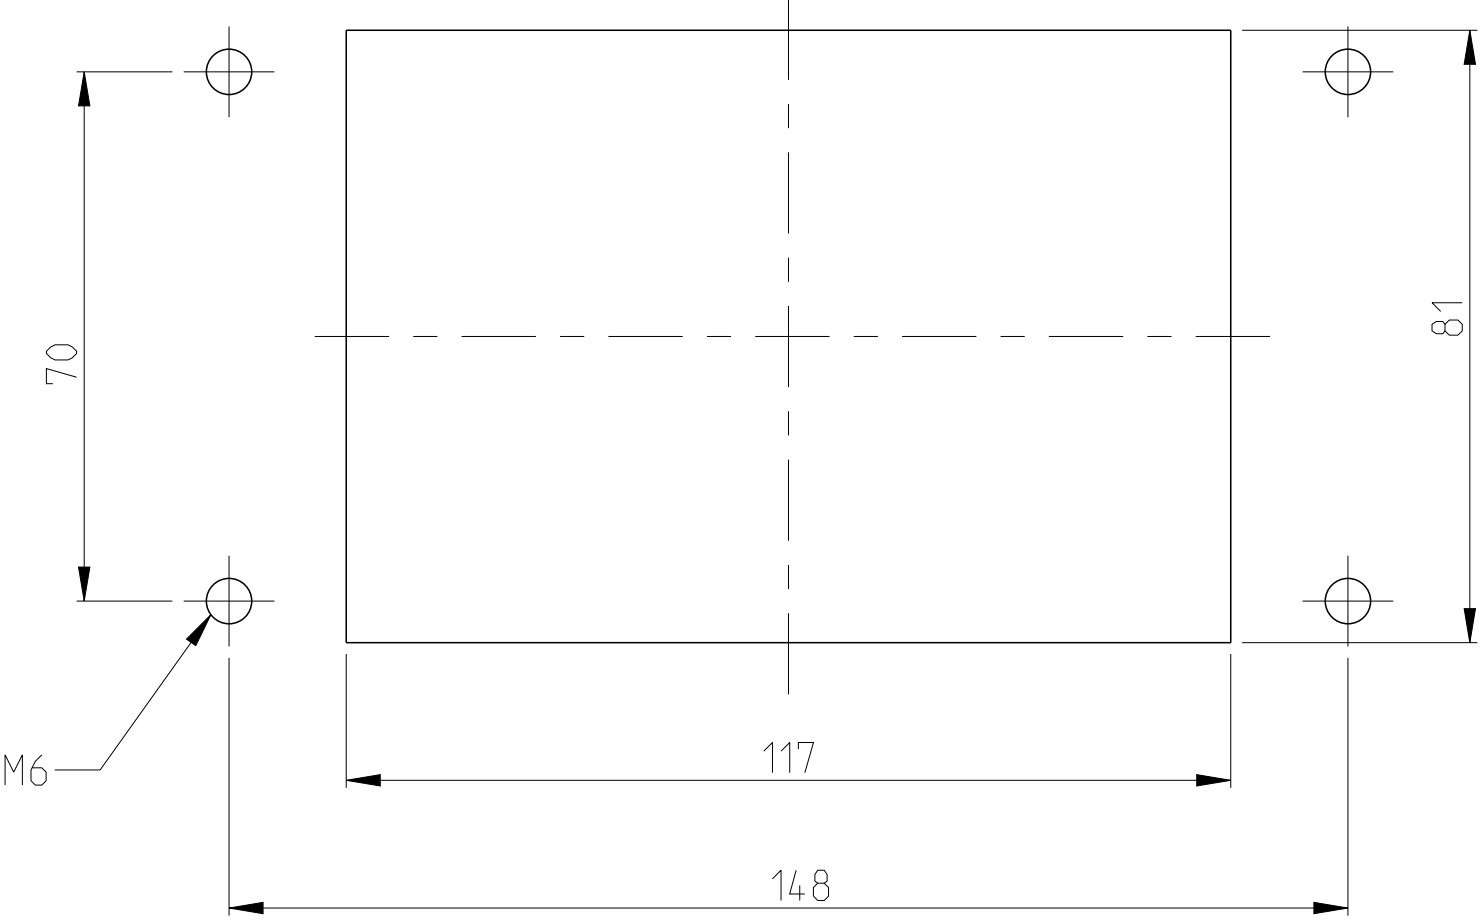

NOTES

- 1
- SUITABLE HOOD: SERIES HB.48
- 2
- STANDARD: DIN EN 61984, DIN EN 60664-1
- 3
- PACKAGING: QUANTITY 3 PIECES
- 4
- ONLY FOR PN 0-2; SURFACE MOUNTED HOUSING WITHOUT HTS-LOGO
- 5
- VARNISHING INSIDE HOUSING NOT REQUIRED

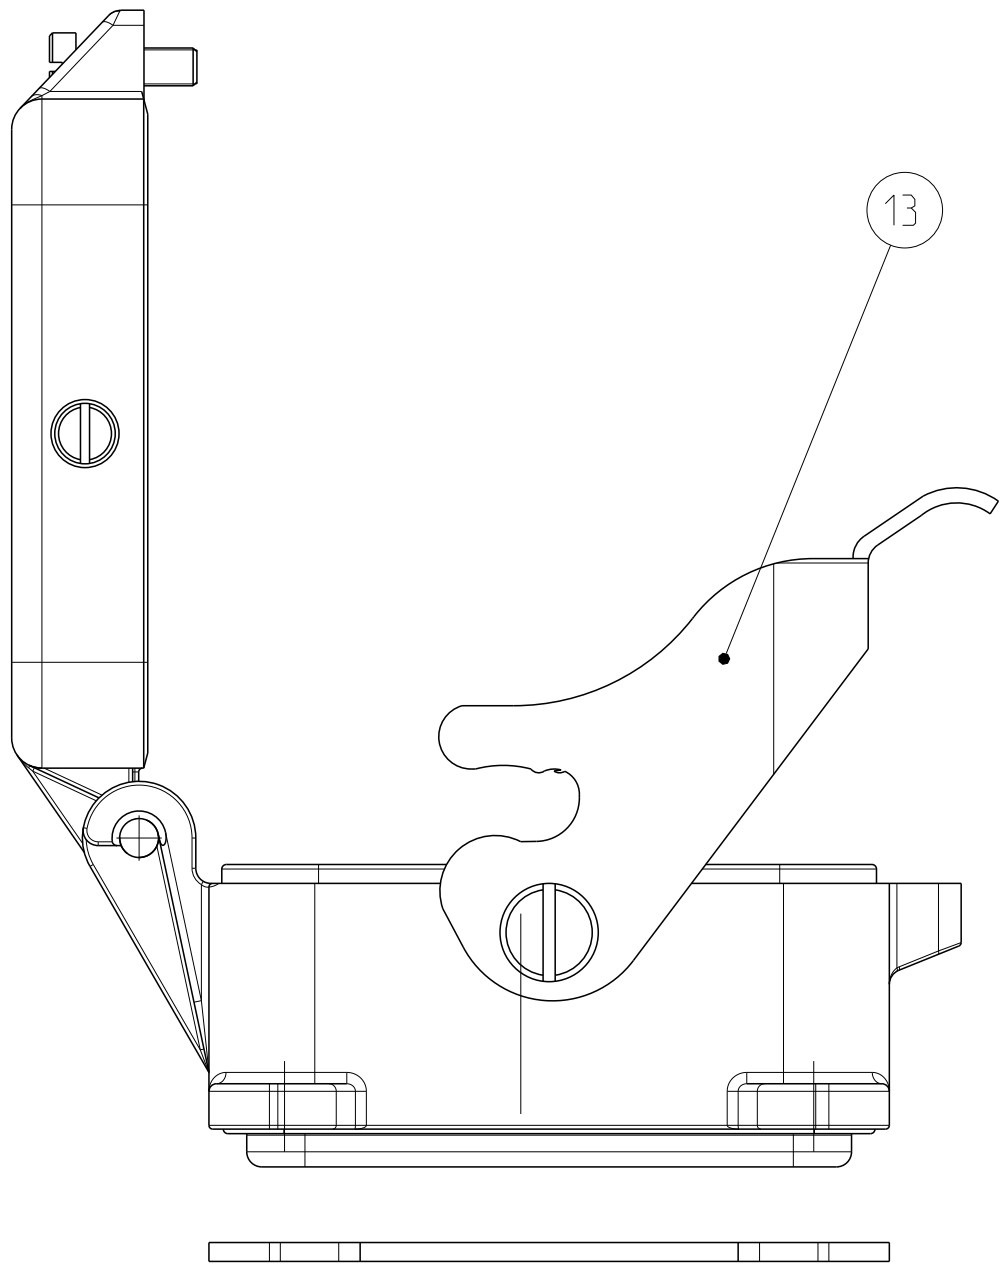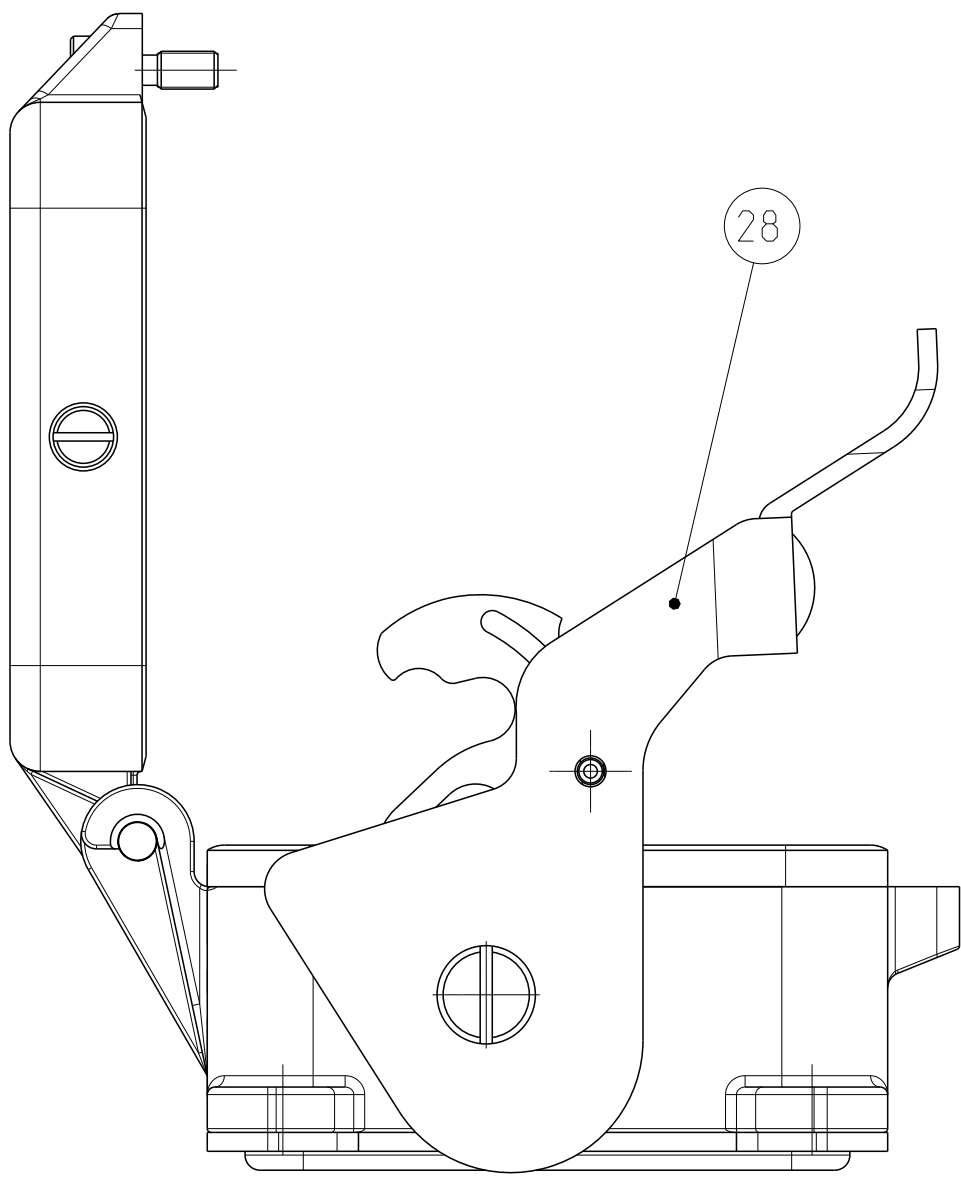

	</
--	--	----