



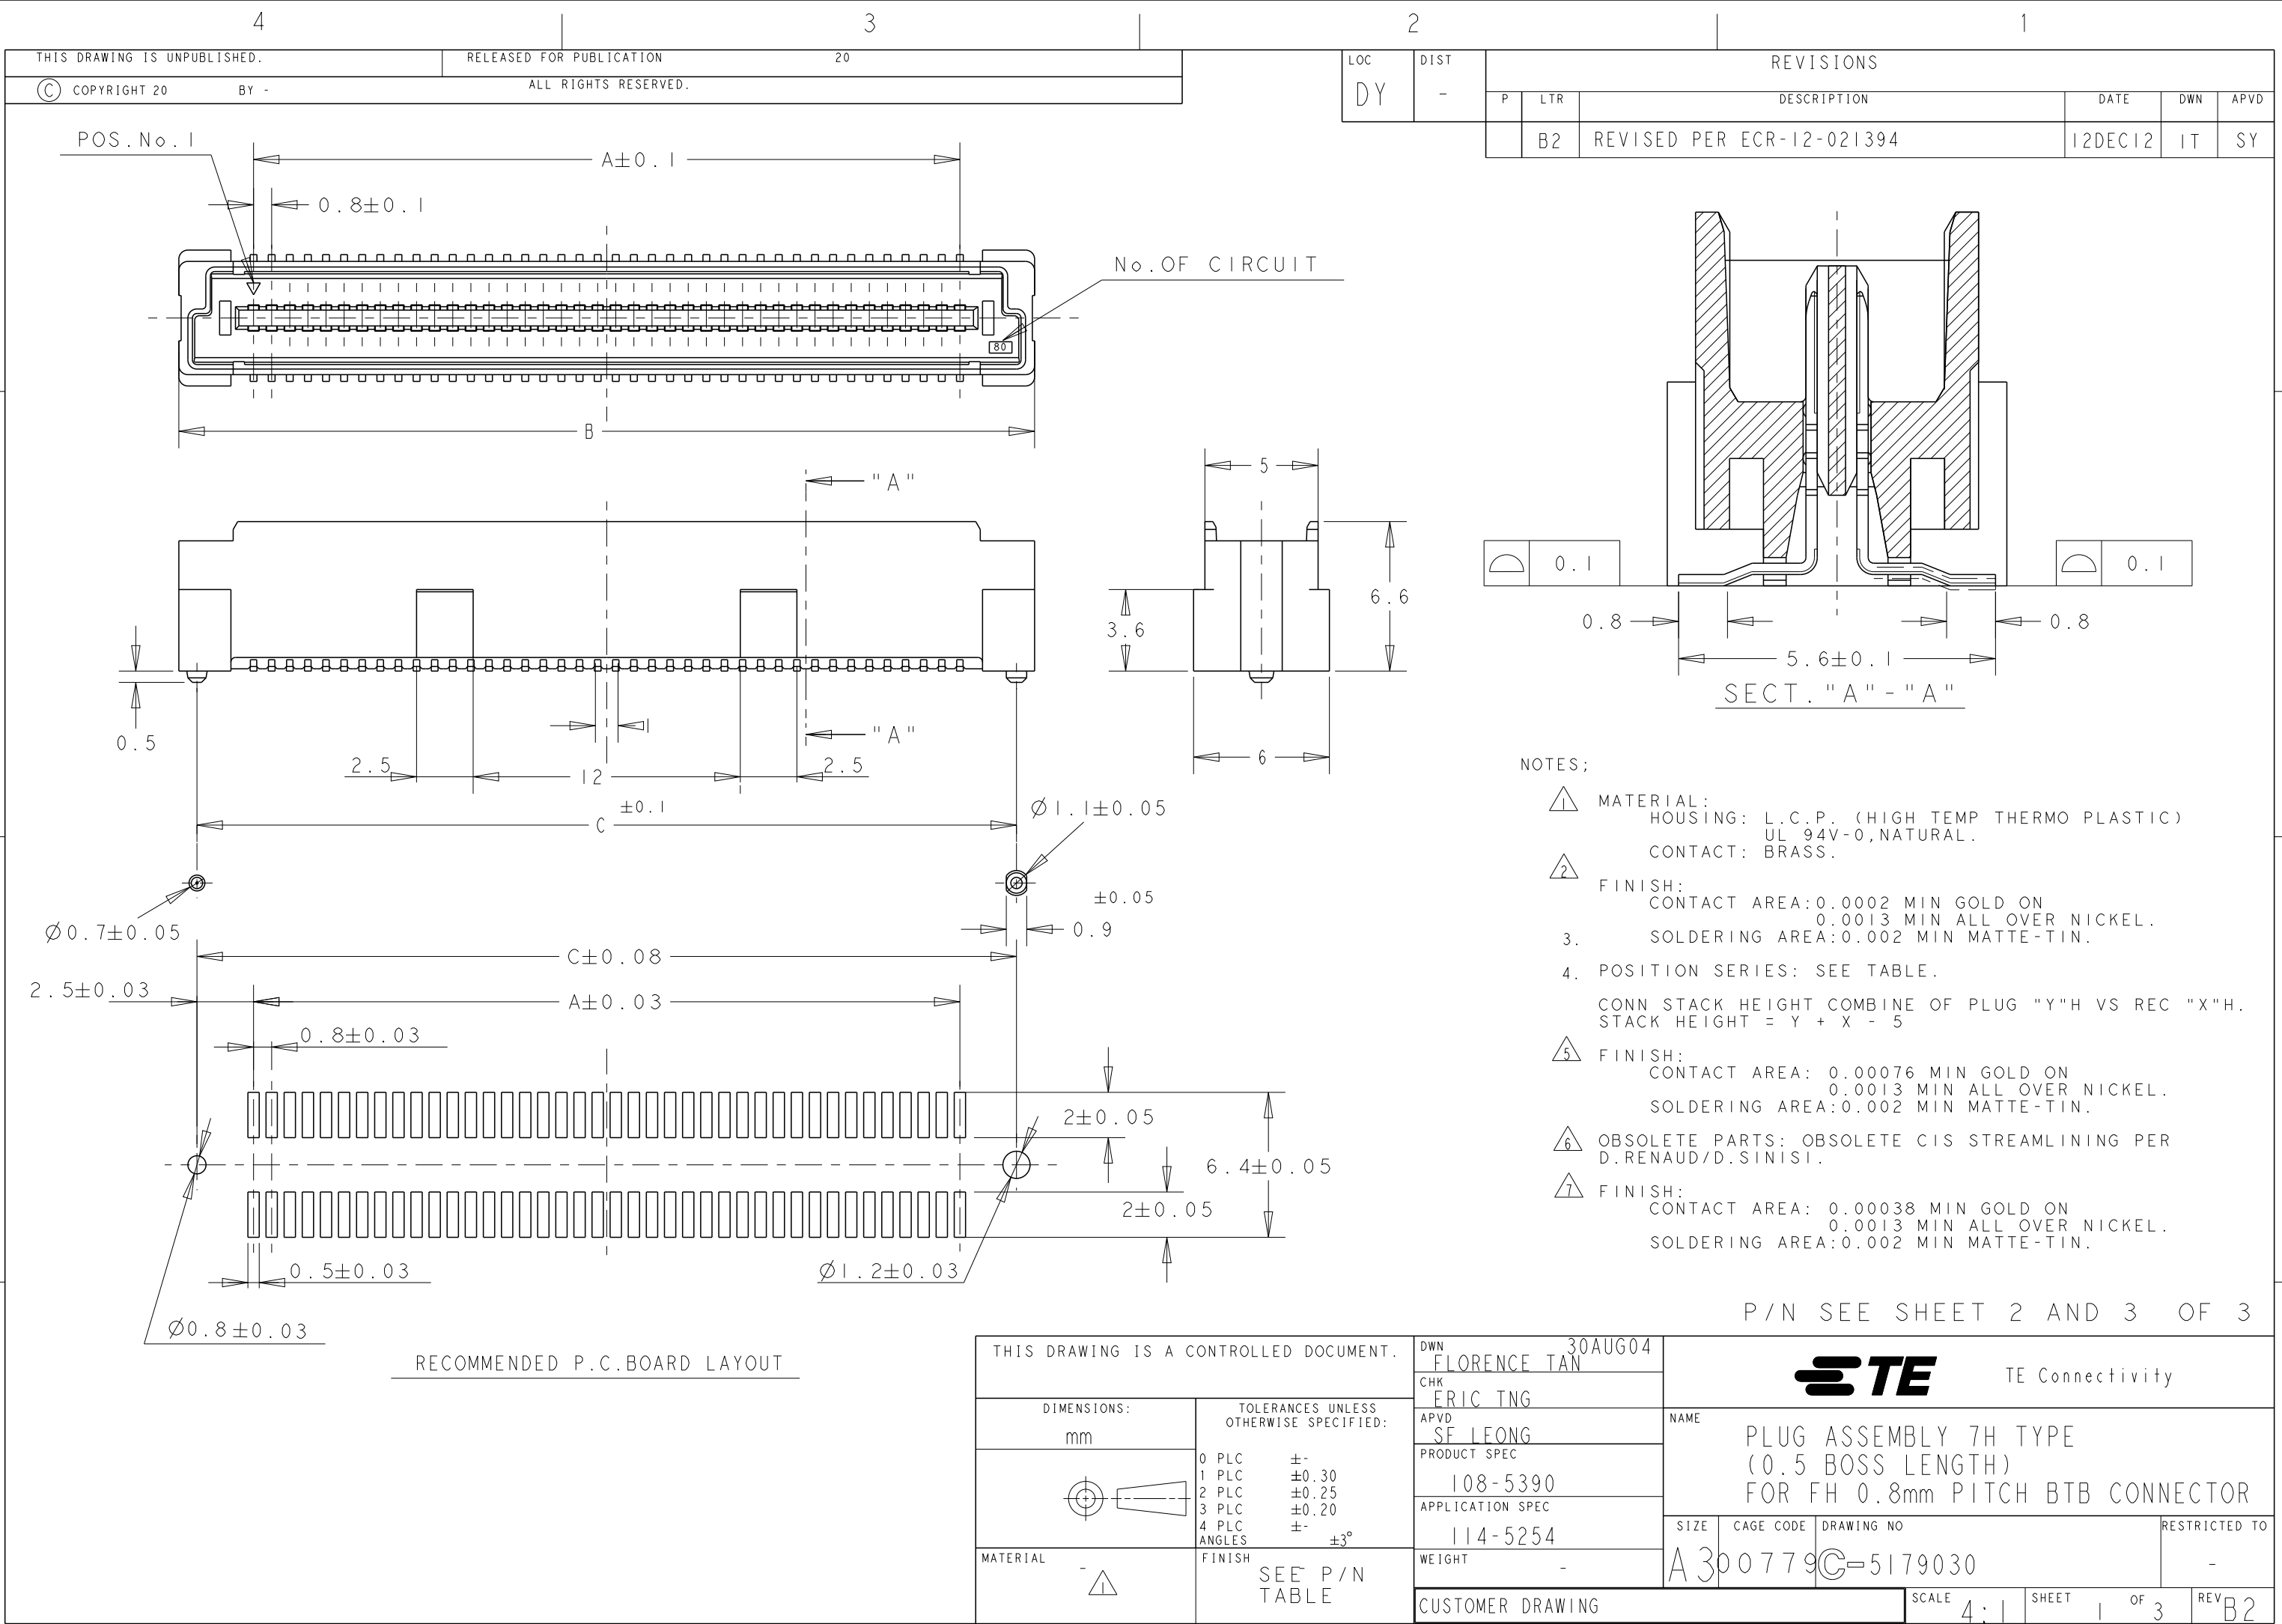

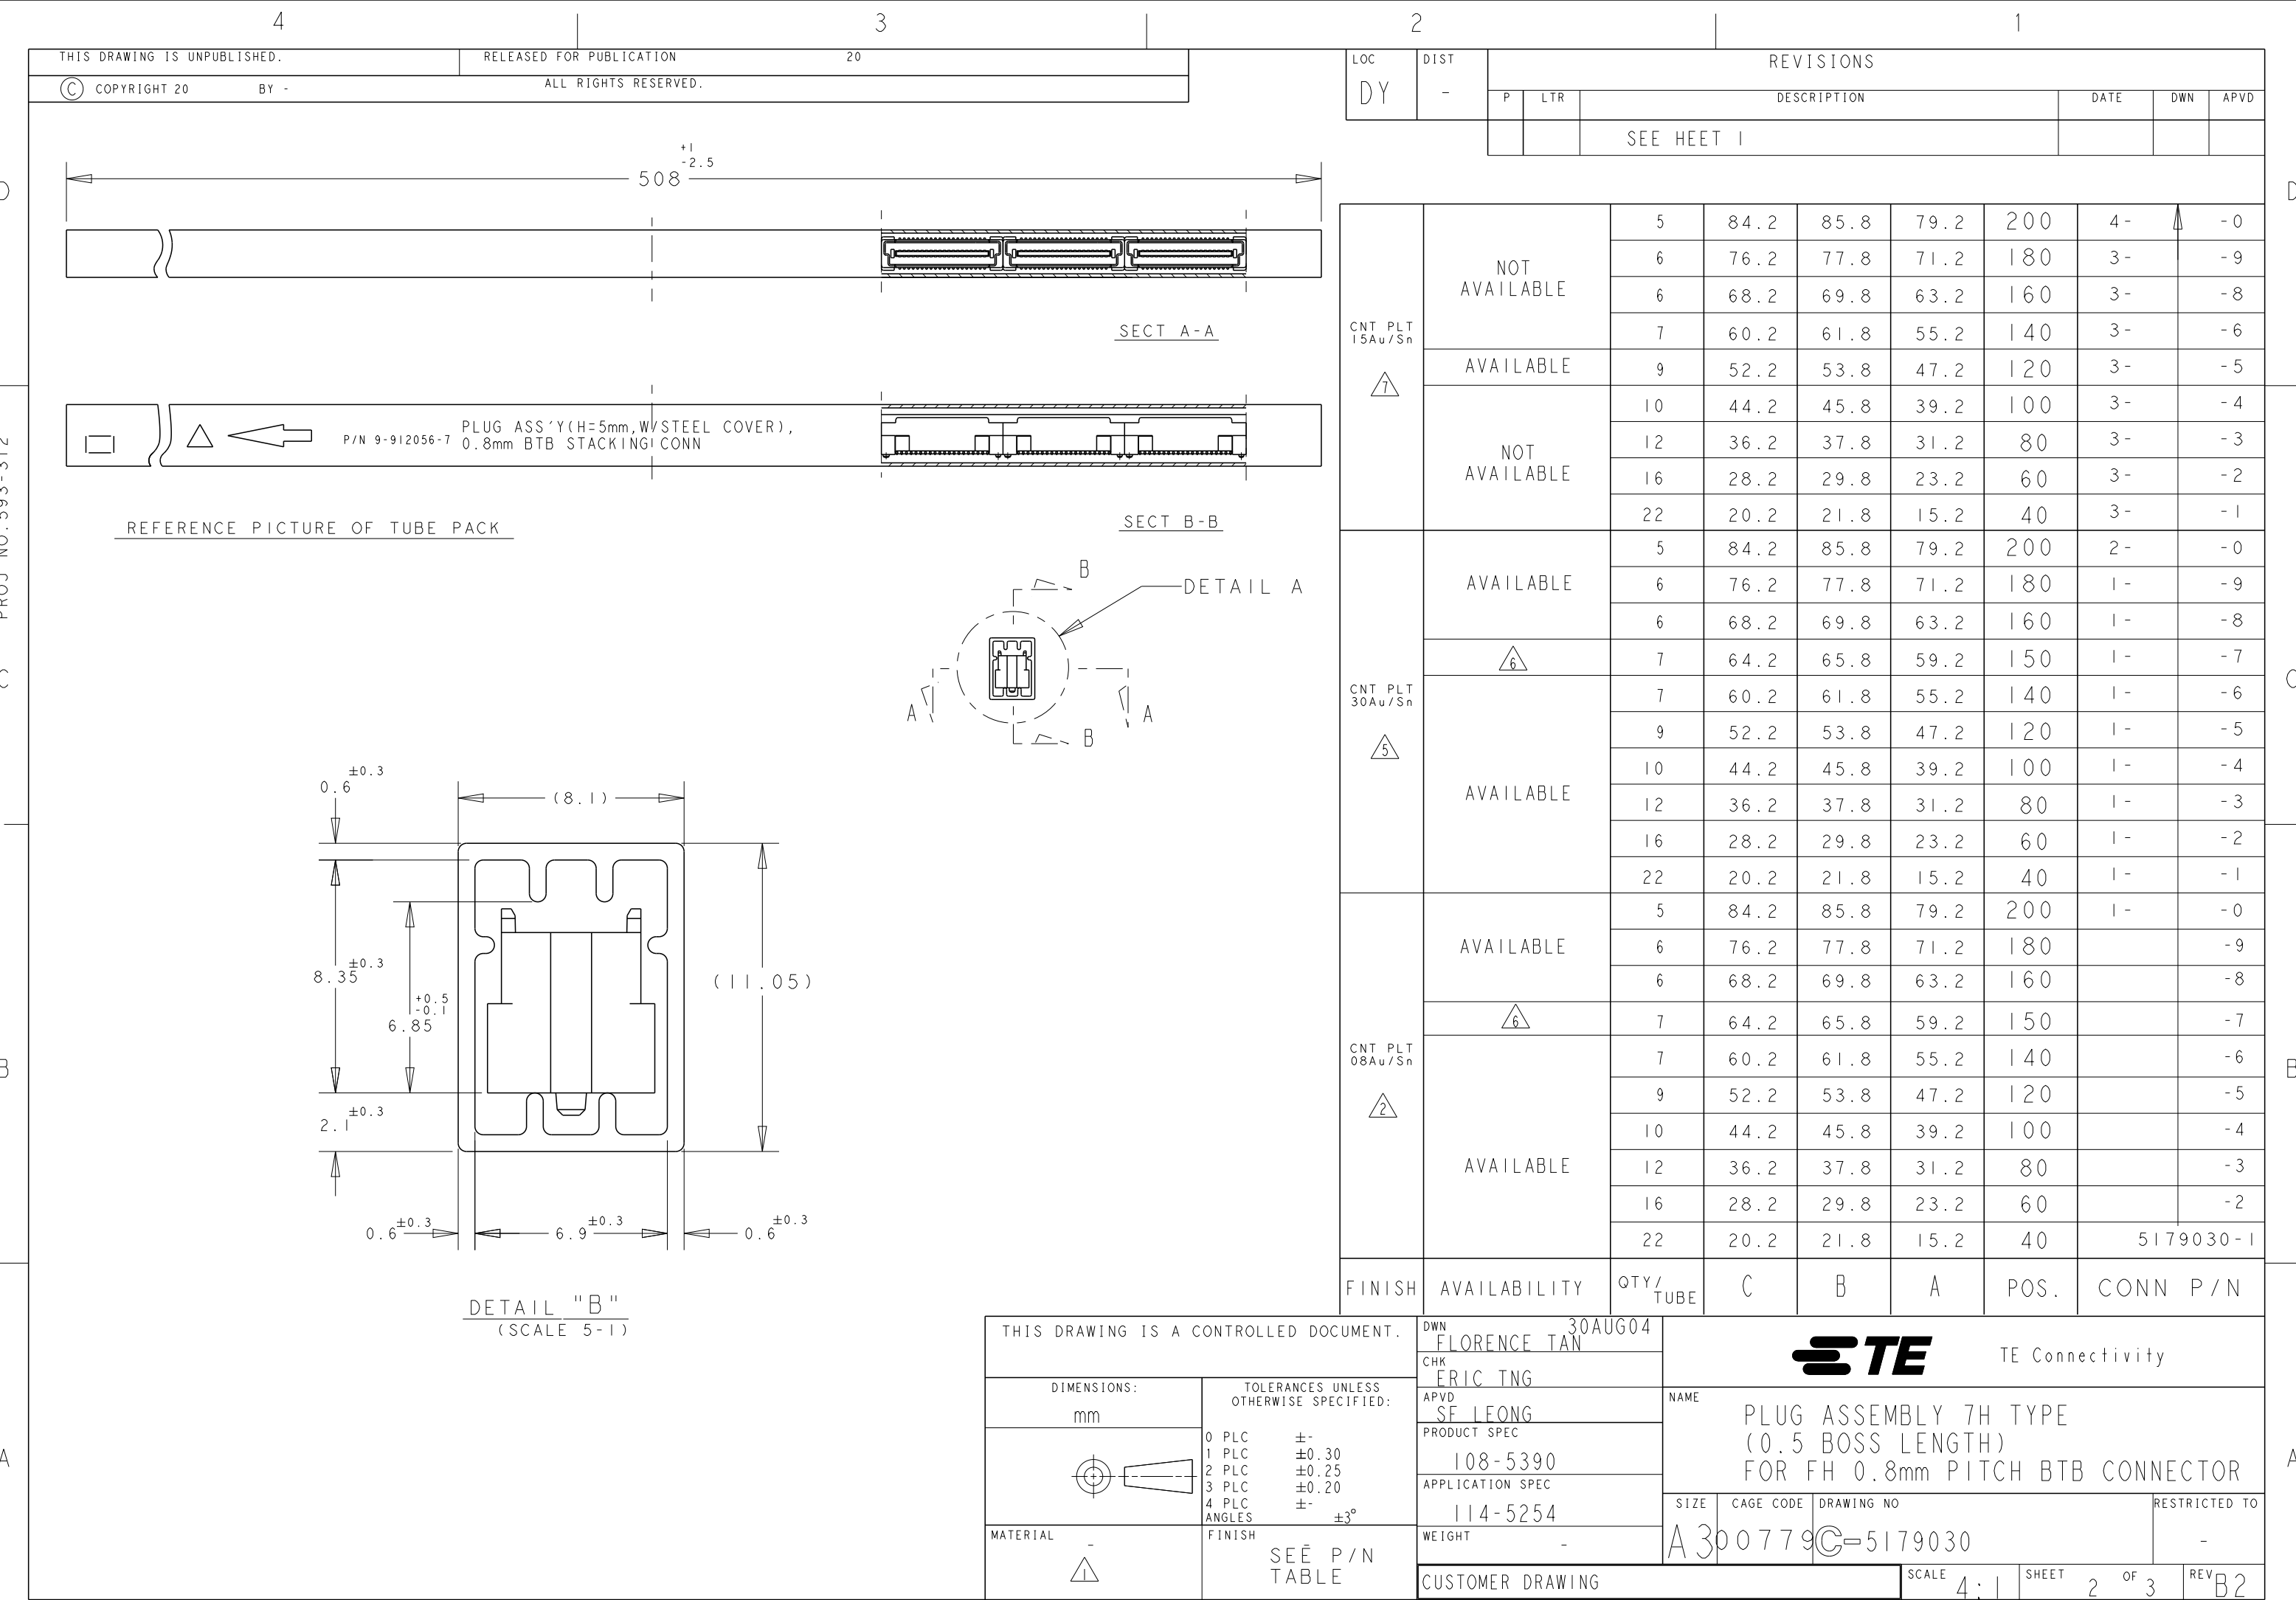

PROJ NO. 593-312

D

C

B

A

