

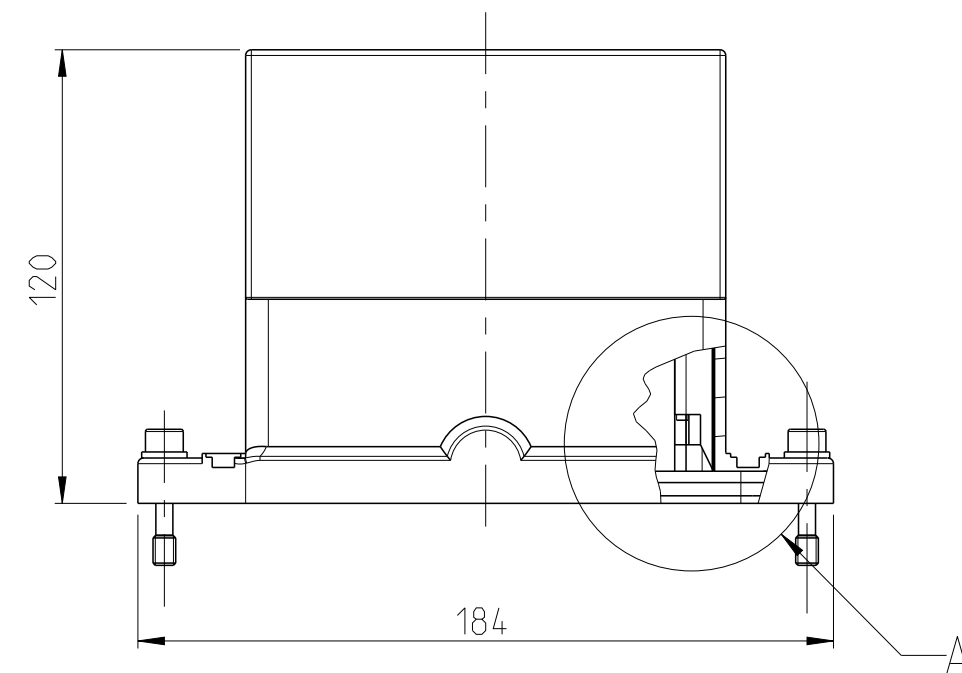
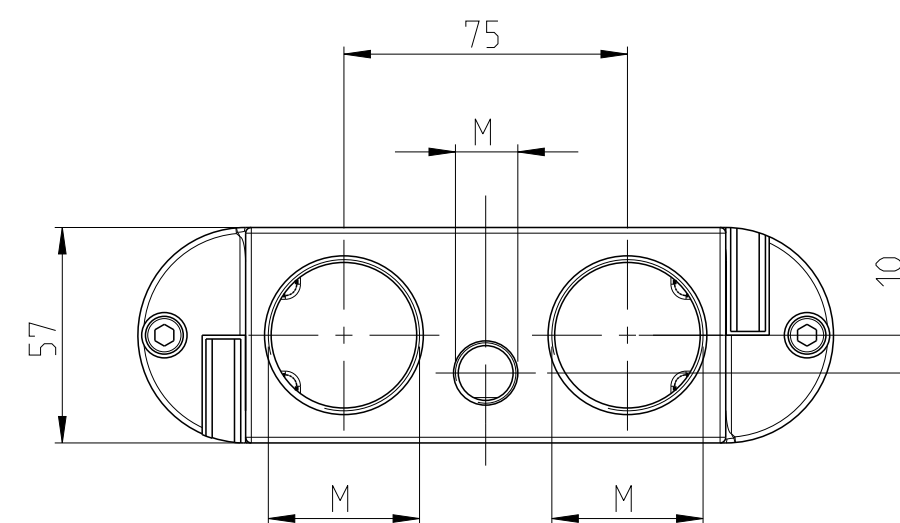
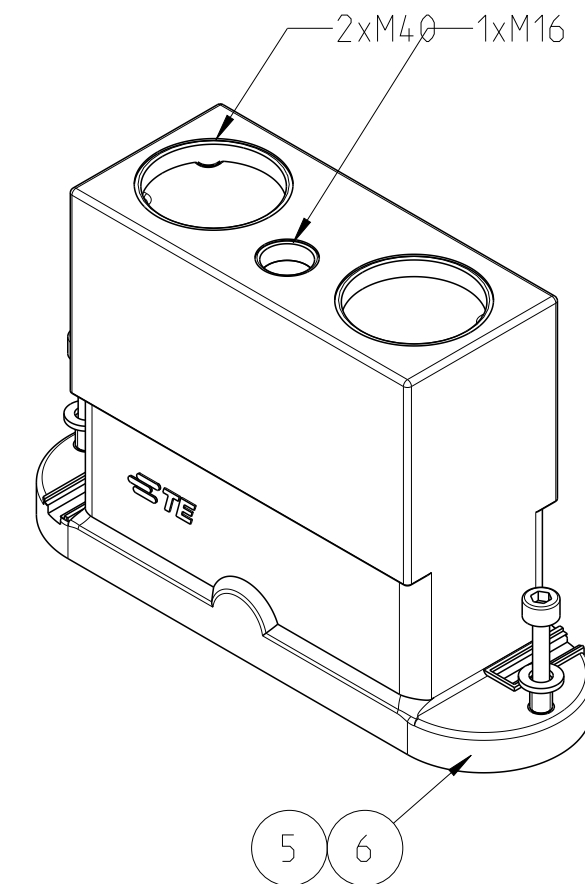
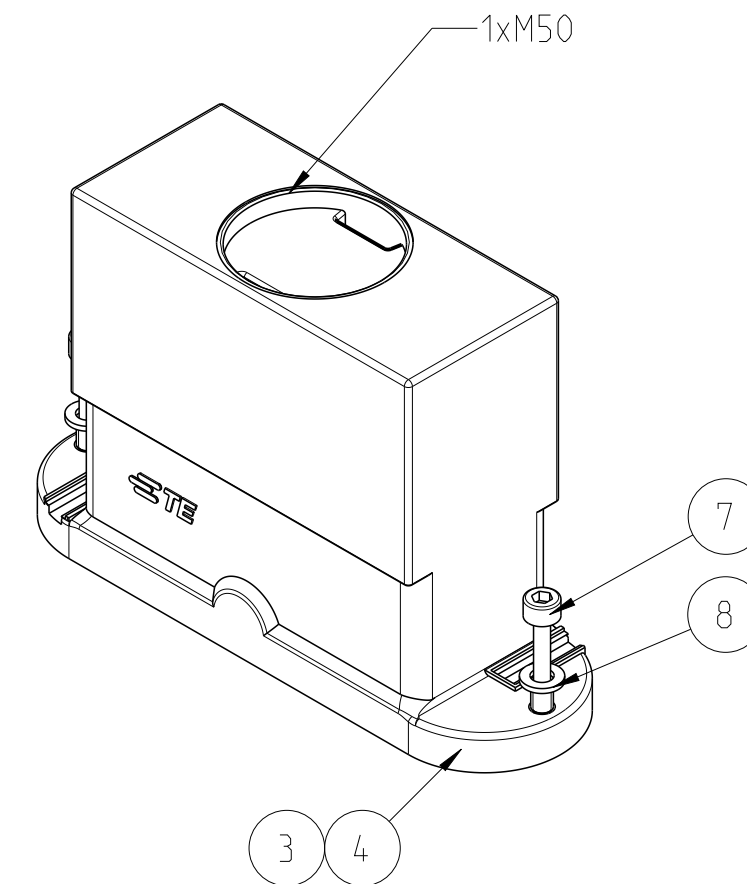


REVISIONS					
P	LTR	DESCRIPTION	DATE	DWN	APVD
	B5	ECR-10-009777	24JUN2010	GW	AR
	B6	ECR-16-009335	06JAN2016	GCM	MKO
	B7	ECR-17-014011	28MAR18	SG	MKO

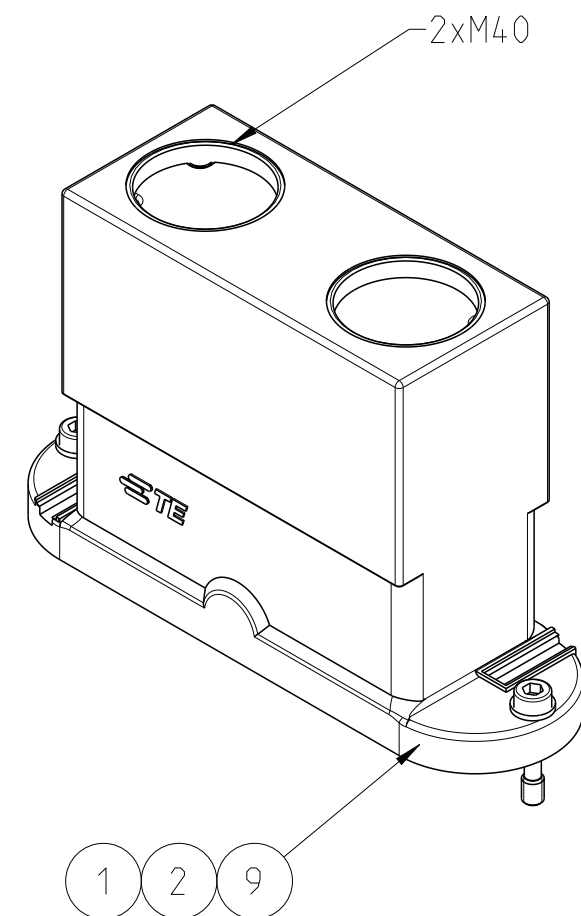

DETAIL A (1:1)
~~ONLY PN 0-9~~

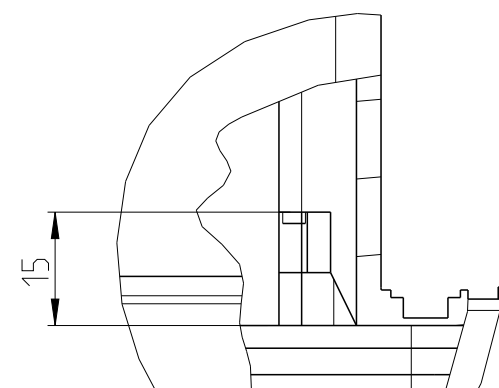

1									
OBSOLETE	OBSOLETE	OBSOLETE	OBSOLETE	OBSOLETE		OBSOLETE	OBSOLETE		
1									
	1								
		1	-	-	-	-	-	-	
2	2	2	2	2	2	2	2	2	
2	2	2	2	2	2	2	2	2	
		-	1	-	-	-	-	-	
		-	-	1	-	-	-	-	
		-	-	-	1	-	-	-	
		-	-	-	-	1	-	-	
		-	-	-	-	-	1	-	
		-	-	-	-	-	-	1	
1-2	1-1	0-9	0-6	0-5	0-4	0-3	0-2	0-1	
								X	
								X	
						X			
					X				
				X					
			X						
		X							
	X								
X									

NOTES

1 ~~PN 0-9~~ ONLY BE USED WITH
HF 8 CONTACTS AND ACCESSOIRES

2 PACKAGING:
5 PIECES IN A CARTON

THIS DRAWING IS A CONTROLLED DOCUMENT.		DWN 24 JUN 2010 G.W ROBLEWSKI CHK 24 JUN 2010 A.ROESGEN APVD 24 JUN 2010 T.SCHNURPFELT		 TE Connectivity	
DIMENSIONS: mm		TOLERANCES UNLESS OTHERWISE SPECIFIED: 0 PLC ± 1 PLC ± 2 PLC ± 3 PLC ± 4 PLC ± ANGLES ±°		NAME HOOD SERIES HF, SIZE 8 -	
		PRODUCT SPEC 108-74030 APPLICATION SPEC 114-74036		SIZE A2	
MATERIAL -		WEIGHT 0.683		CAGE CODE 00779	
FINISH -				DRAWING NO C=1102839	
				RESTRICTED TO -	
CUSTOMER DRAWING				SCALE	1:1
				SHEET	1 of 1
				REV	B7