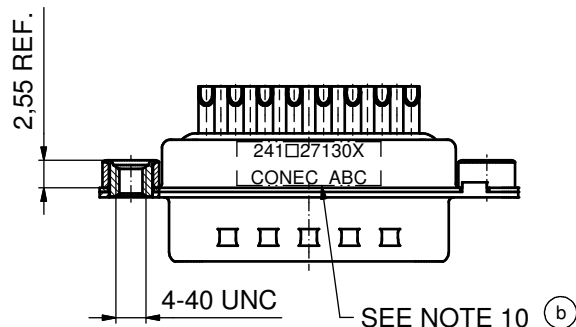
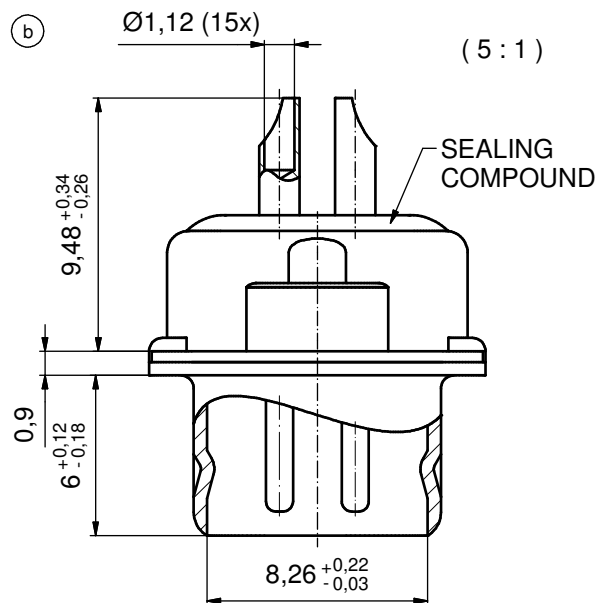
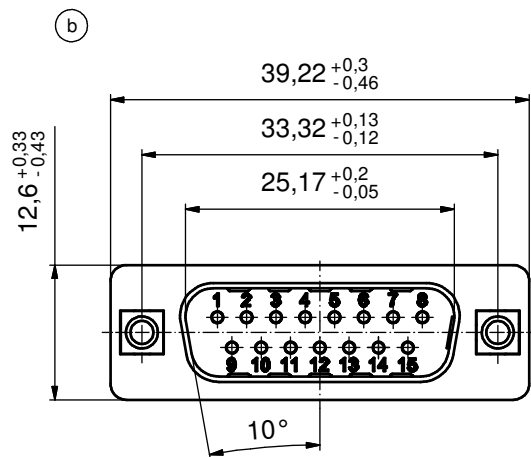


NOTES:

- METALSHELLS: STEEL; min. 315µin TIN over 40-80µin NICKEL
- INSULATOR: HIGH TEMPERATURE PLASTIC UL 94 V-0; BLACK
- CONTACTS: COPPER ALLOY
PLATING (SEE PART NO.)
□ PLEASE ADD C for 30µin HARD GOLD over min. 50µin NICKEL
□ PLEASE ADD B for 20µin HARD GOLD over min. 50µin NICKEL
□ PLEASE ADD A for GOLD FLASH over NICKEL (PREFERRED TYPE)
SOLDER CUP ACCEPTS CABLE AWG 20
- THREADED INSERTS: COPPER ALLOY; min. 200µin TIN over 80µin NICKEL
- COLLARS: COPPER ALLOY; min. 200µin TIN over 80µin NICKEL
- SEALING COMPOUND: PUR; BLUE
- CAPACITANCE: 1300pF ±20%
- DIELECTRIC WITHSTANDING VOLTAGE: 424 VDC
- MAXIMUM TORQUE VALUE FOR THREAD: 6 in.LB
- CONNECTOR IS PART MARKED: 241□27130X CONEC ABC (see note 4)

Directive 2002/95/EC RoHS compliant

THIS DRAWING MAY NOT BE COPIED OR REPRODUCED IN ANY WAY, AND MAY NOT BE PASSED ON TO A THIRD PARTY WITHOUT WRITTEN PERMISSION. OWNERSHIP AND COPYRIGHT OF CONEC GmbH				tolerance		 dim. in mm	scale: 2:1 (5:1)				
							material: SEE NOTES				
								date	name	title: D-SUB FILTER MALE 15pos. SOLDER CUP with threaded insert	
								drawn	06.02.06 Lehmenkühler		
								appd.	06.02.06 Mickenbecker		
DO NOT ALTER CAD DRAWING BY HAND								norm			
								d-old	24K1A760	dwg no:  24K1A1460	
				6 x b	Ä4859	31.007.2013	K.H.				DIN- A3 sh: 1
				a	Original						
				rev.	description	date	name				
						part no: 241□27130X  (see note 4)					

CONEC