


THIS COPY IS PROVIDED ON A RESTRICTED BASIS AND IS NOT TO BE USED IN ANY WAY DETRIMENTAL TO THE INTERESTS OF PANDUIT CORP.

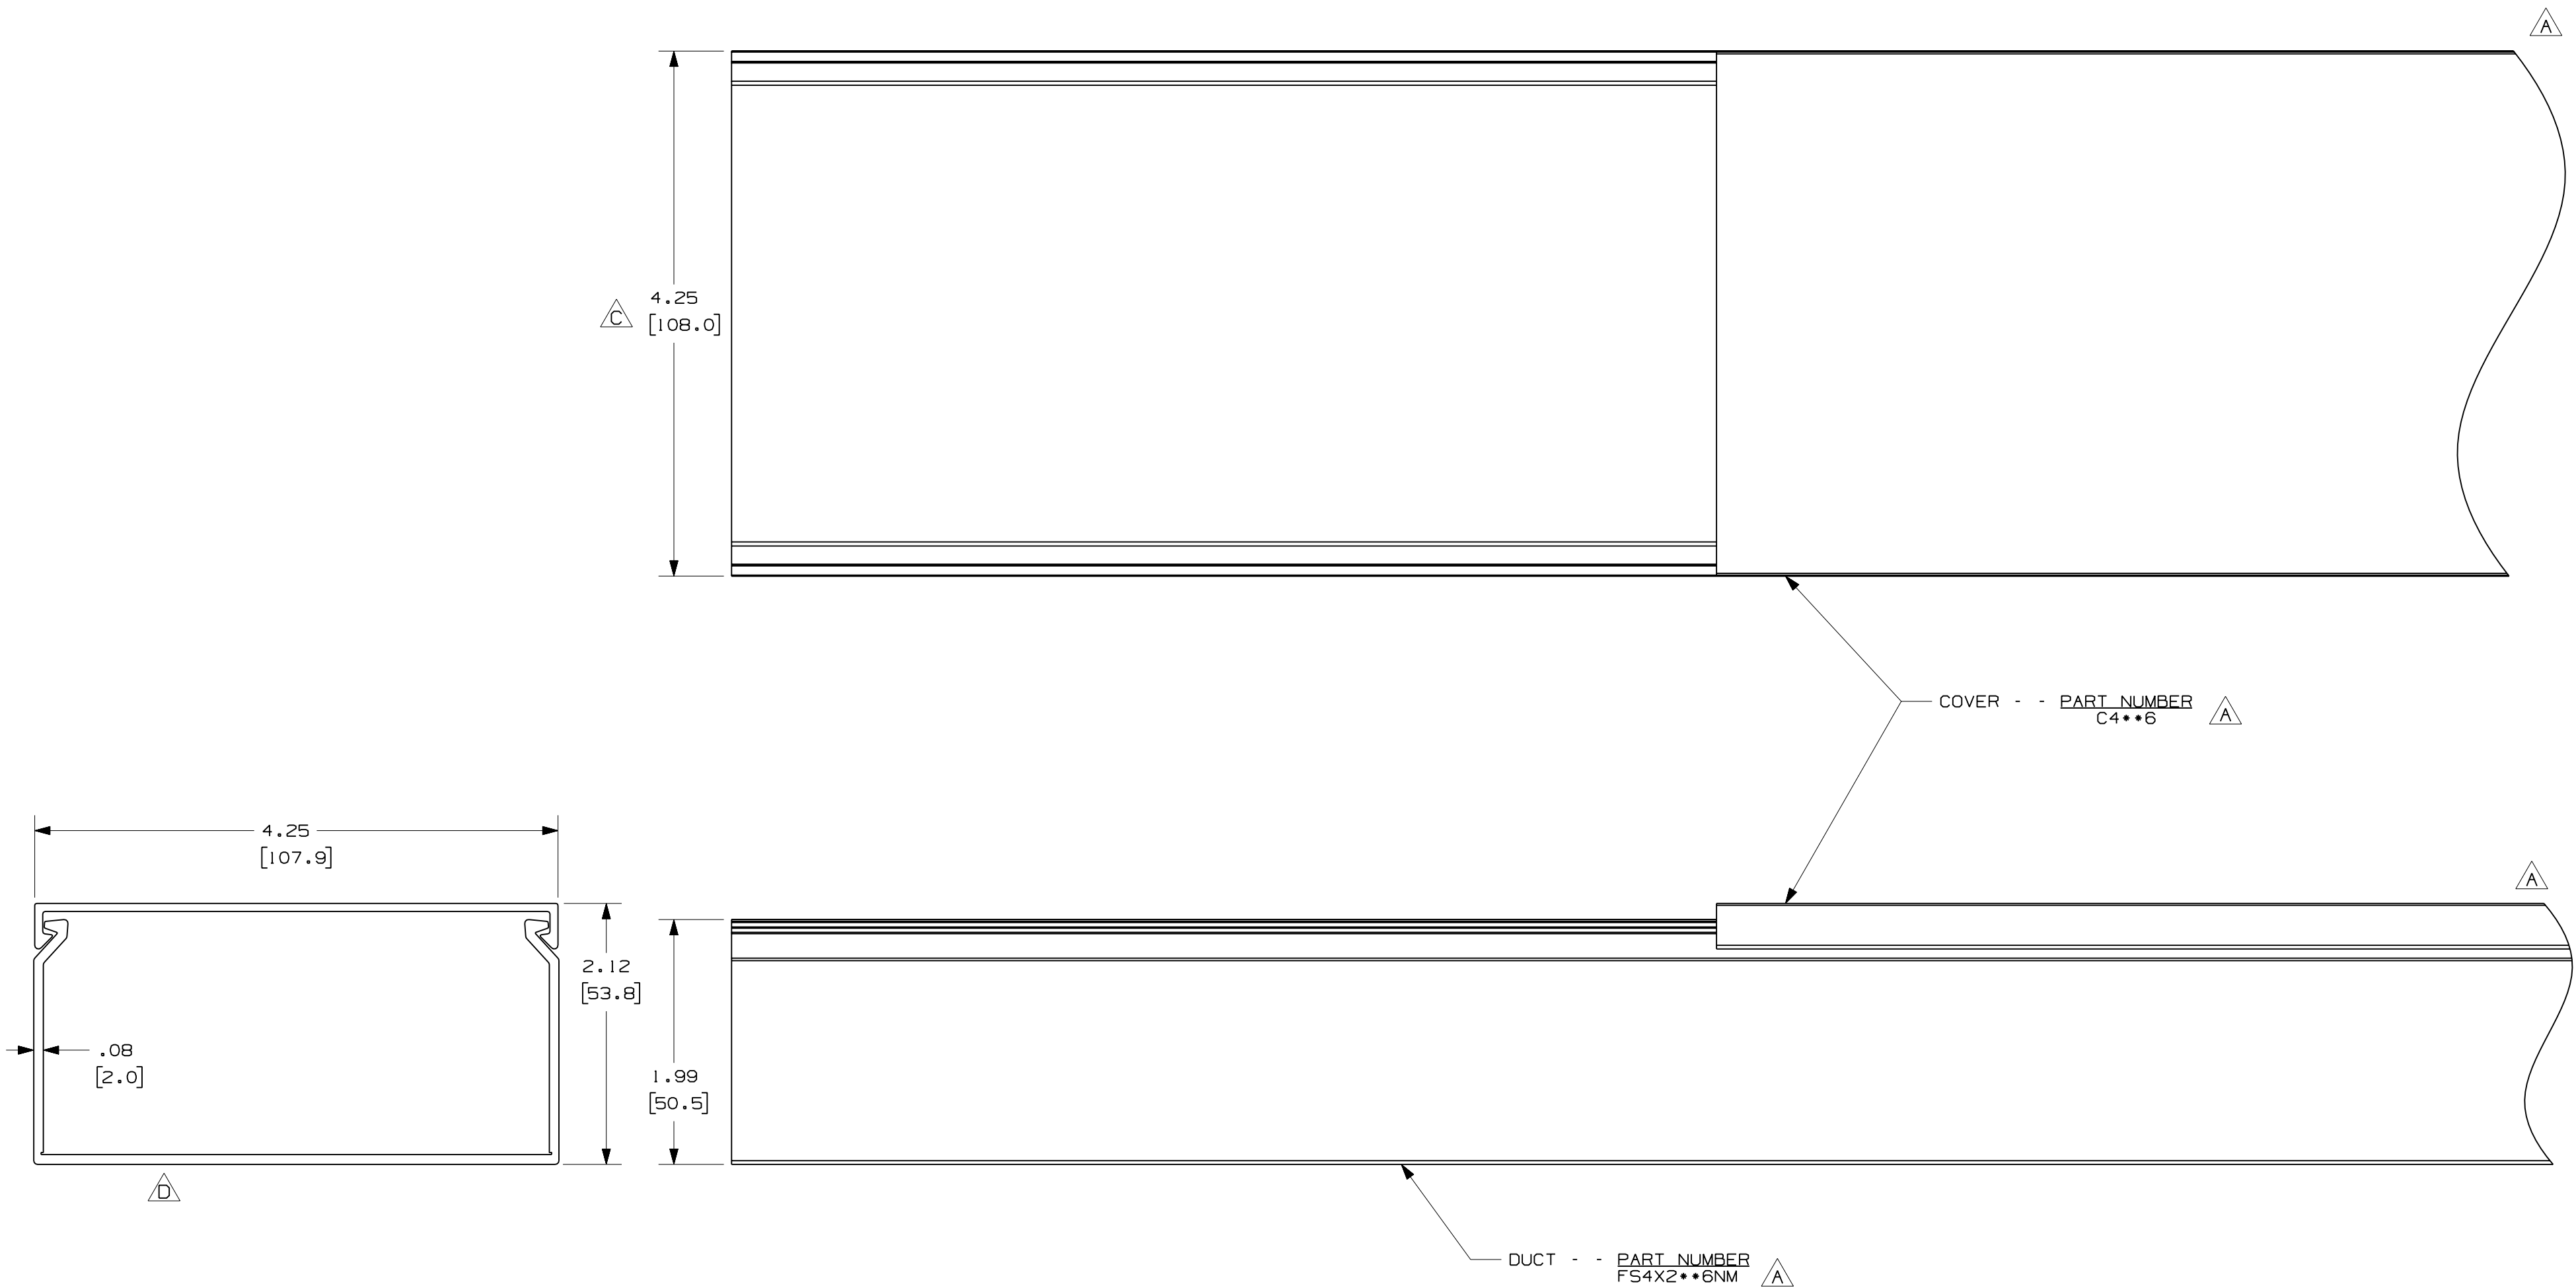

NOTES:

1. ALL DIMENSIONS ARE REFERENCE ONLY.
2. DIMENSIONS IN PARENTHESIS ARE METRIC.
3. THE ** DENOTE COLOR.
4. DUCT AND COVER ARE AVAILABLE IN 6 FT [1828.8] LENGTHS.

REV	DATE	BY	CHK	DESCRIPTION
2	8-6-07	JCSTMKBE		D. DELETED DIMENSION C. ADDED DIMENSION
1	10-6-05	JCSTMKBE		B. CHANGED DRAWING SIZE A. ADDED SIDE & TOP VIEWS, NOTES, AND LABELS
R	10-2-03	JHNL	JGG	DRAWING RELEASED

CAD FILENAME/LAYERS				D11000FQ_DC_02B			
PANDUIT				CORP. TINLEY PARK, ILLINOIS			
WIRING DUCT - TYPE FS DUCT WITH COVER				4 X 2			
MARKETING DRAWING				FULL			
DRAWN BY		JHNU		DATE		10-2-03	
CHECKED BY		JGG		MATERIAL		PVC	
DRAWING NO.		36897-907		DWG		C	
SIZE							