

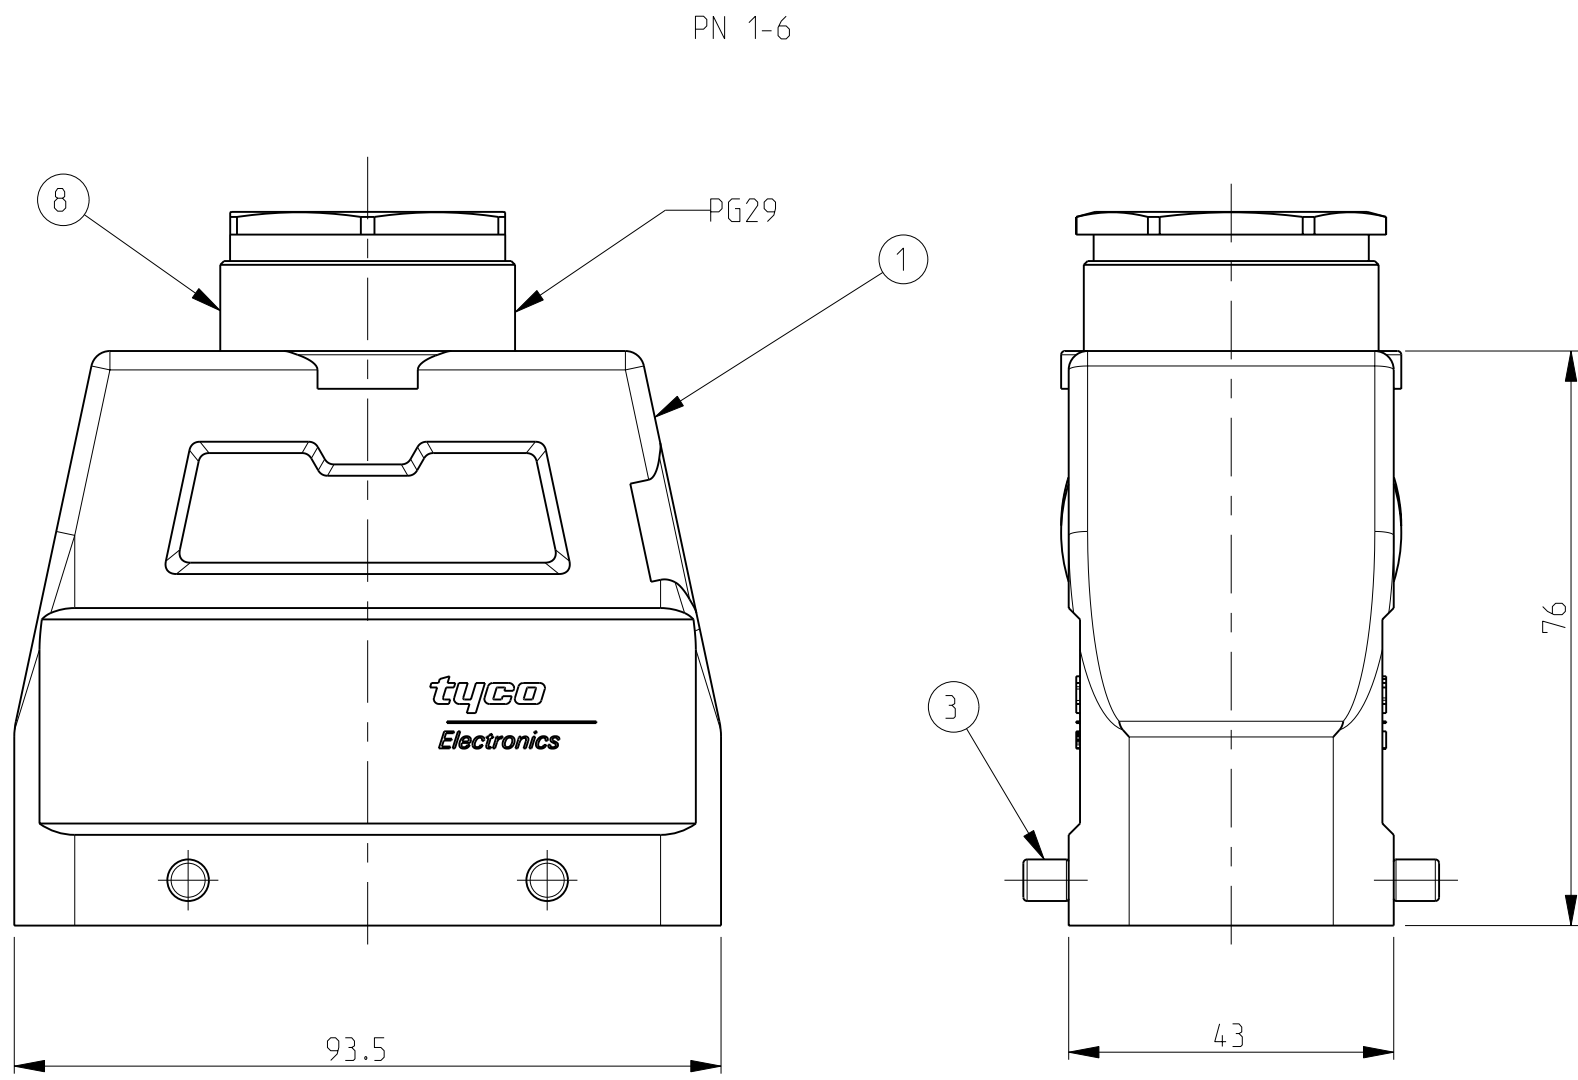
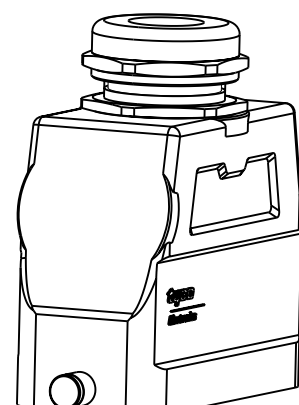


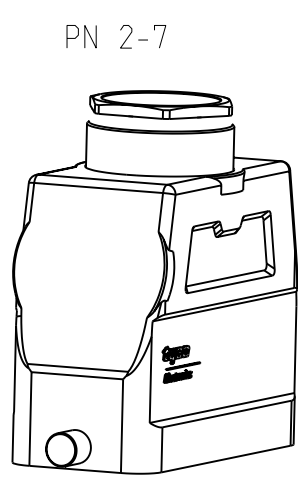


- 1 Material: Housing: aluminium diecasting alloy
- 2 Surface:- Powder varnish-grey
Varnish black
- 3 Varnish on the inside not necessarily
- 4 Packaging
quantity: 5 pieces


OBsolete PARTS: OBSOLETE CIS STREAMLINING PER
D.RENAUD/D.SINISI

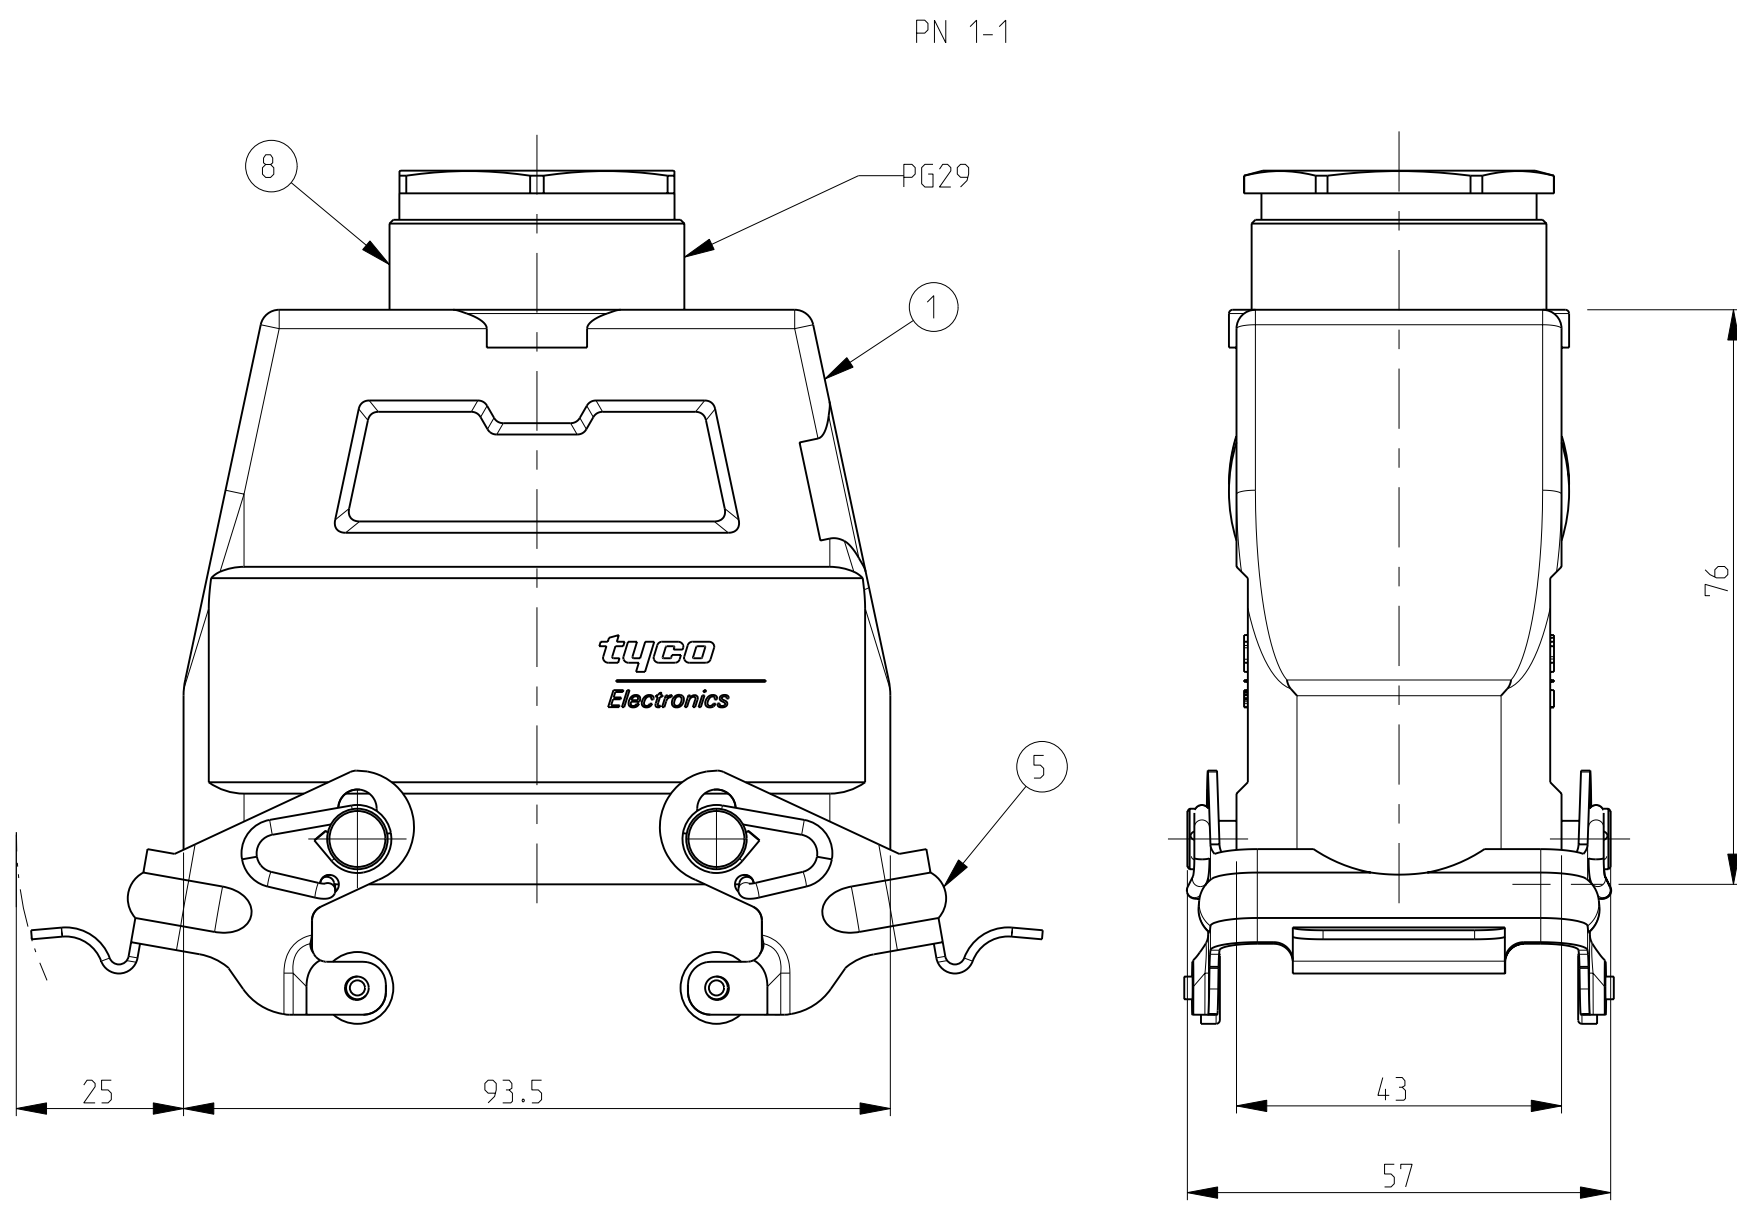


SCALE 1:2

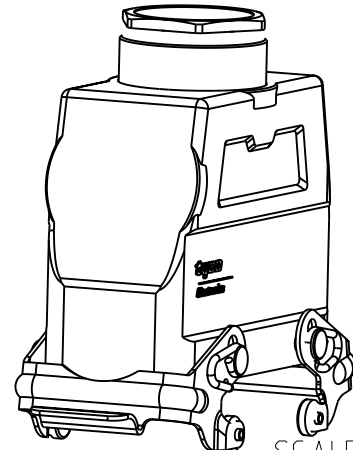


SCALE 1:2

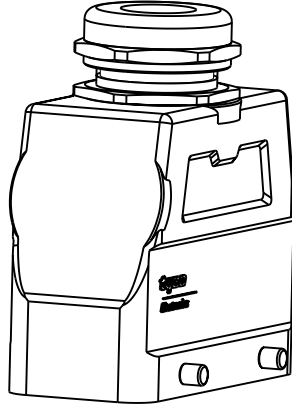

SCALE 1:2

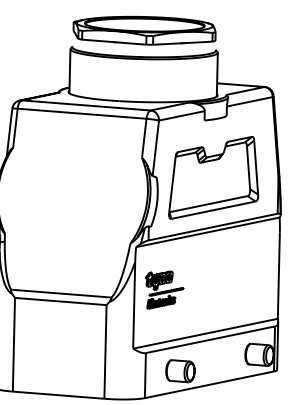

SCALE 1:2

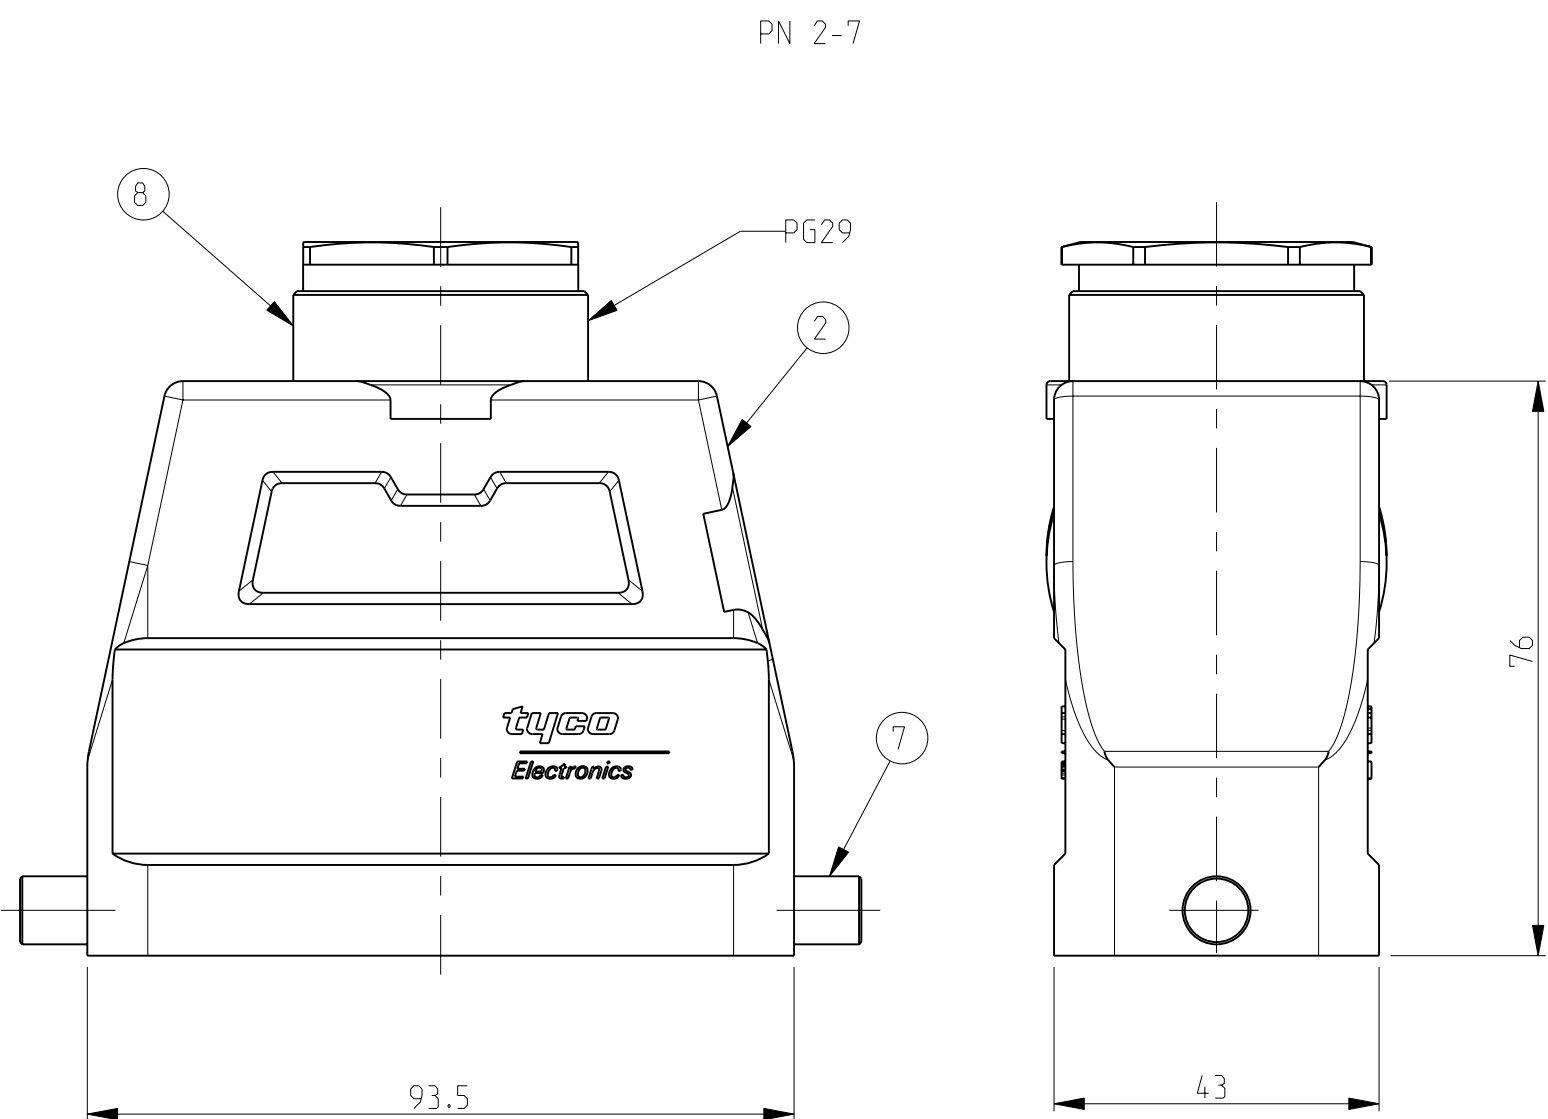

		5	5	5						
		OBSELETE	OBSELETE	OBSELETE						
1	-	+	+	+	HUT-Gland fitting PG29	Brass	Nickel plated	Blue	9	-
-	1	+	+	+	PG-Gland fitting PG29	Brass	Nickel plated	Blue	8	Sealed
2	-	-	-	-	LB-Locking clip	Stainless steel	-	-	7	-
-	2	-	-	-	LB-Clip bolt	Steel	Zinc plated	Blue	6	-
-	-	2	-	-	VS-Locking clip	Steel	Zinc plated	Blue	5	-
-	-	-	4	-	VS-Clip bolt	Stainless steel	-	-	4	-
-	-	-	4	-	VS-Clip bolt	Steel	Zinc plated	Blue	3	-
1	-	-	1	-	Hood HD.40.PG29	Aluminium	Aluminium oxide	Black	2	-
-	1	1	-	1	Hood HD.40.PG29	Aluminium	-	Grey	1	-
2-7	1-7	1-1	2-6	1-6	DESCRIPTION	MATERIAL	SURFACE	COLOR	ITEM NO	NOTES

ORDERING TEXT

HD.40.ST0.1.29

~~HD K.40.ST0.1.29~~

~~HD.40.ST0-VS.1.29~~

HD.40.STO-GR.1.29

(*) DRAWING IS THE CONTROLLED DOCUMENTATION OF THE TECHNICAL SPECIFICATION WHICH IS VALID FOR ALL PRODUCTIONS AND REVISIONS DAN Schneider 15.03.2001 GfK M. Schweiger 15.03.2001		Tyco Electronics Corporation, AMP GmbH D-53819, Neunkirchen, Germany	
DIMENSIONS: mm 		TOLERANCES UNLESS OTHERWISE SPECIFIED: h9/k9 0 P/LC ± 1 P/LC ± 2 P/LC ± 3 P/LC ± 4 P/LC ± HOLES FINISH	
MATERIAL		WEIGHT	SIZE CAGE CODE DRAWING NO RESTRICTED TO A 00779 C=1102571 -
CUSTOMER DRAWING		SCALE 1:1	SHEET 1 OF 1 REV. A