


REV.	SHEET 1 OF 2	DOCUMENT NO. 10-597536
REVISIONS		
LTR	DESCRIPTION	DATE
A-D	SEE RECORD DWGS	3/11/96
E	(CL 11) ADDED -17 THRU -33 ECN: B5159-0000	12/4/13

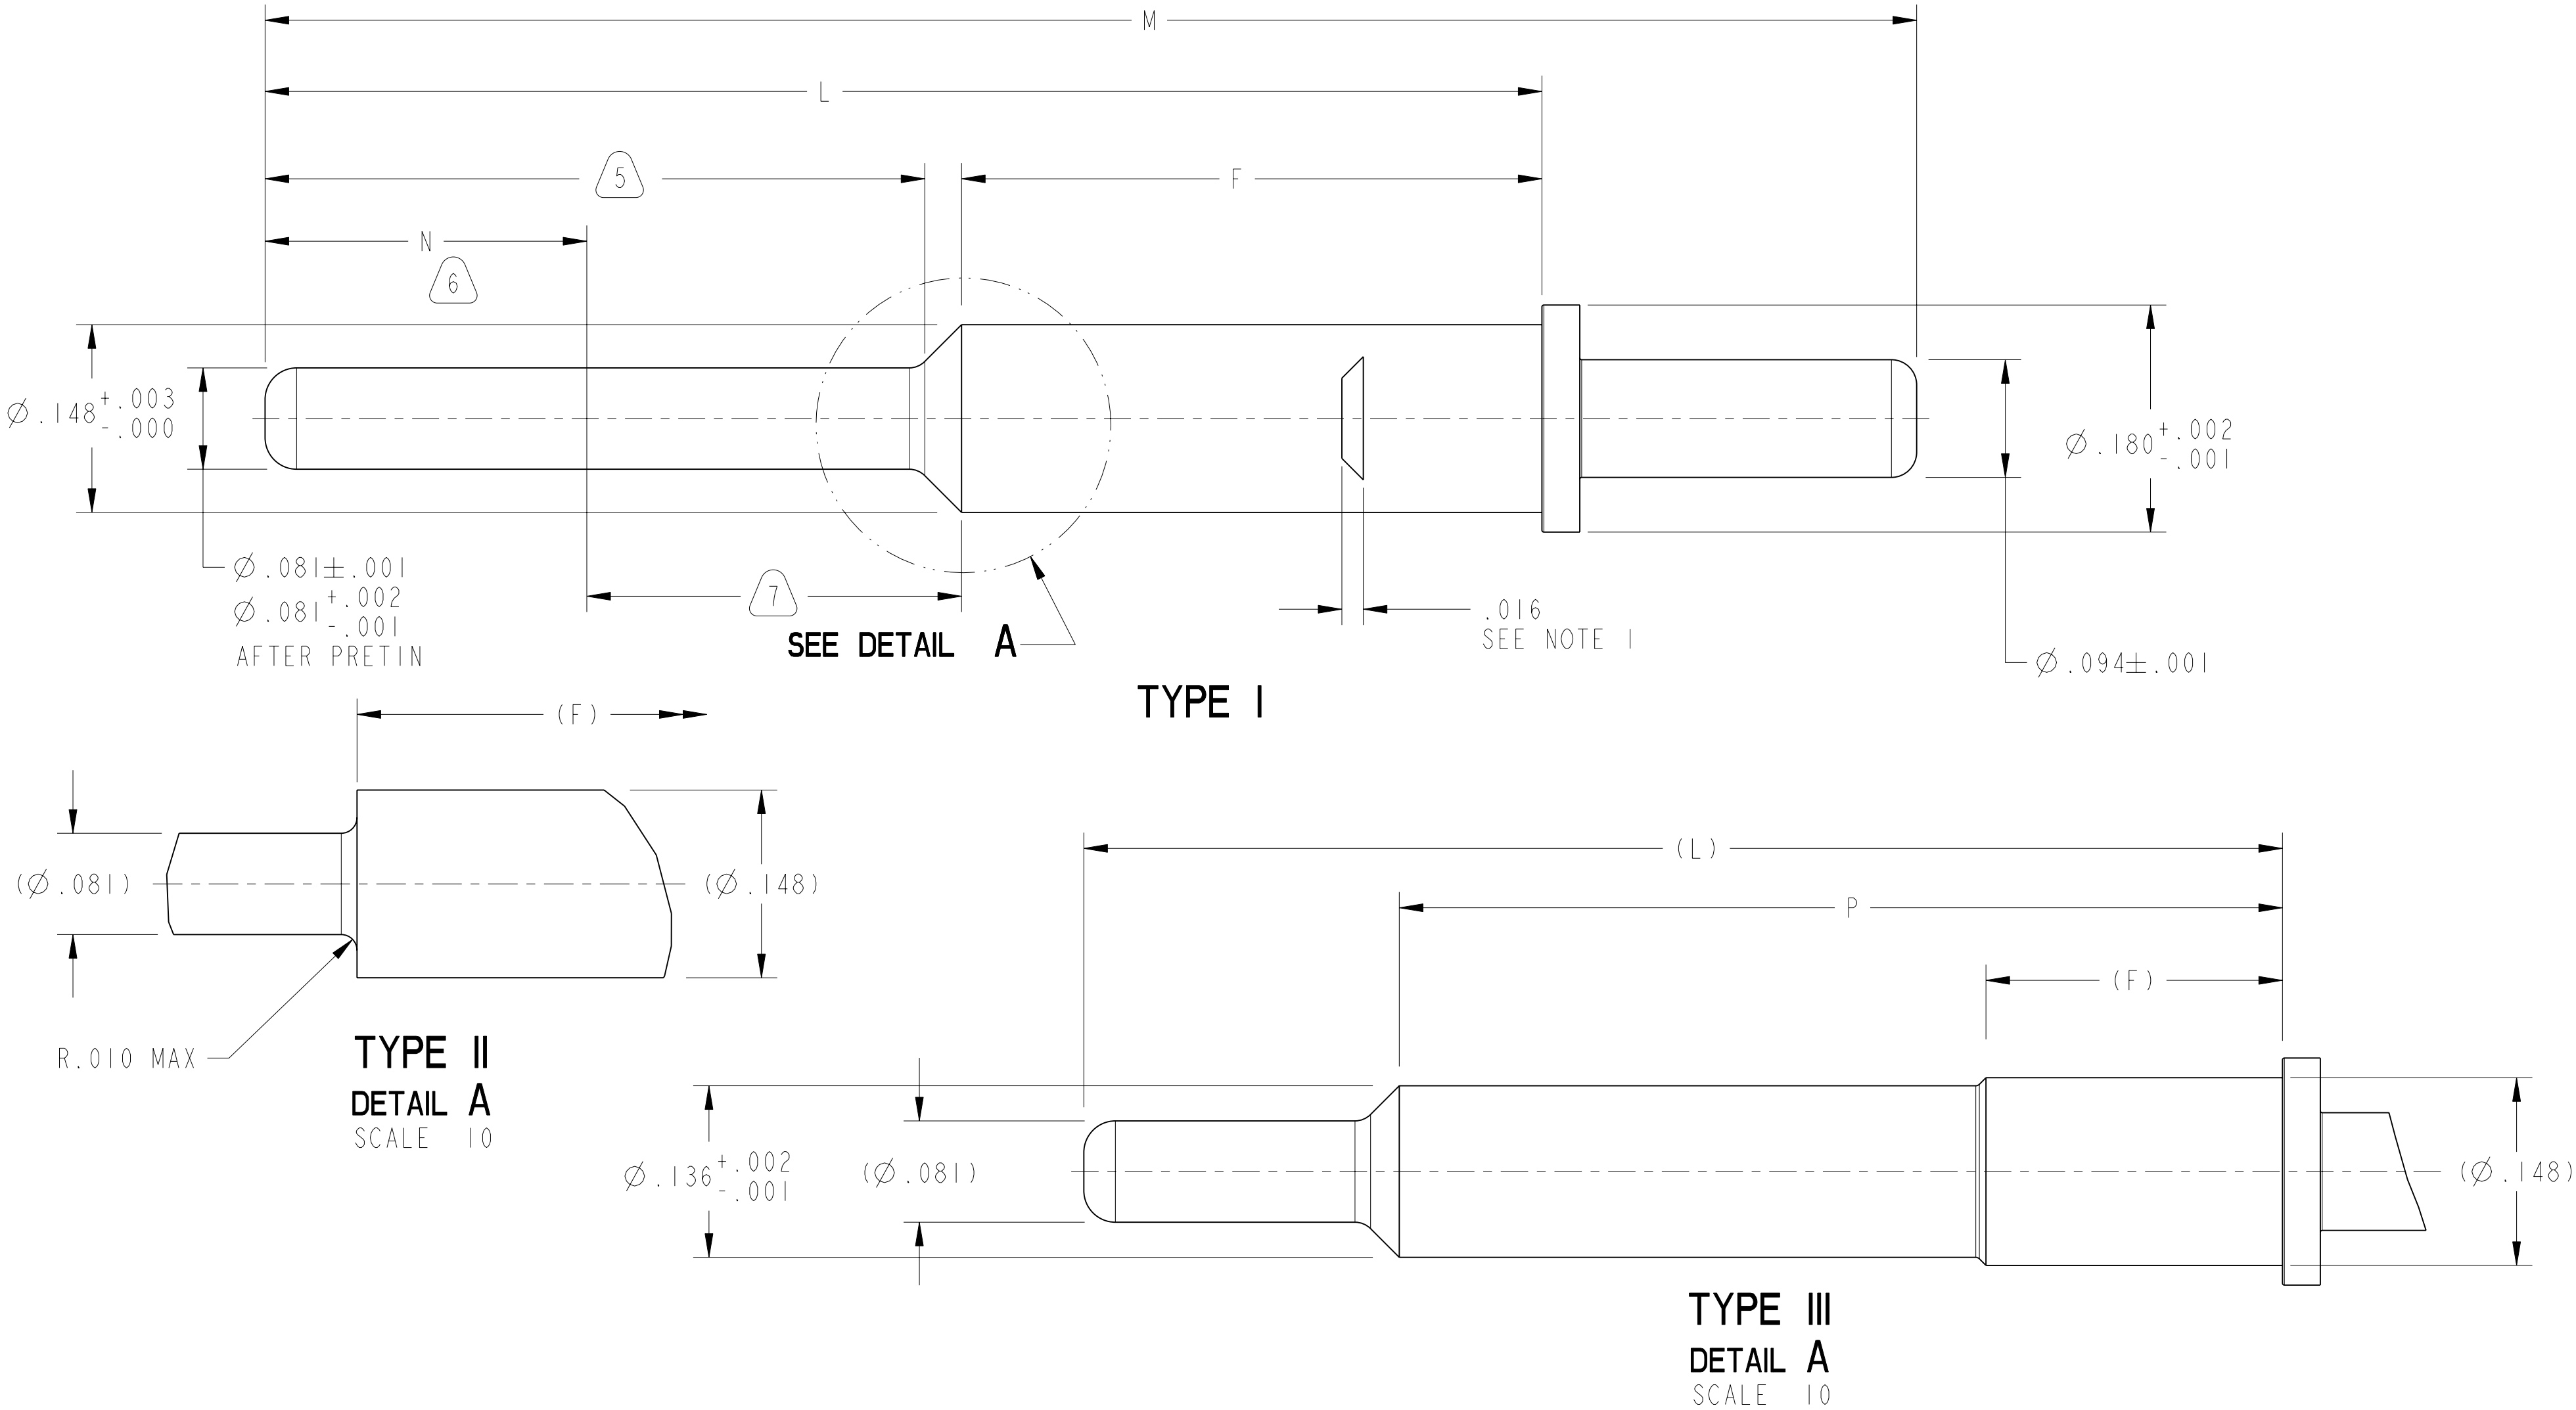

NOTES: SEE SHEET 2

THE USE OF THIS DOCUMENT IS UNLIMITED.
HOWEVER, DOCUMENTS REFERENCED HEREON
MAY CONTAIN LIMITED RIGHTS DATA.

N/A

NEXT ASSEMBLY

PRO/ENGINEER INFORMATION	
Pro/e Model Used:	10-597536.TYPE.I.ASSEM
Drawing Name:	10-597536

UNLESS OTHERWISE SPECIFIED		POS	QTY	PART NUMBER	DESCRIPTION	NOTE
LINEAR DIMENSIONS ARE IN INCHES TOLERANCES: .XXXX = $\pm .0005$ ANGLES = $\pm 2^\circ$.XXX = $\pm .010$.XX = $\pm .03$.X = $\pm .1$ ----- DIM. & TOL. PER ASME Y14.5M; DRM PER MIL-DTL-31000; OTHER Amphenol Sds. PER 9-3800 LEGENDS: = FLAG NOTE CALL OUT REFERENCE ONLY		SPECIFICATIONS		PARTS LIST		
		MATERIAL SPEC.		APPROVALS		
		PROCESS SPEC.		THIRD ANGLE PROJECTION		
		SEE NOTES 3 & 4		DATE		
N/A		K.O.DAVIS III ENGINEER IN CHARGE LRATCHFORD ADAVIS MIL AERO		11-Mar-96		
				AMPHENOL CORPORATION 40-60 DELAWARE AVENUE SIDNEY, N.Y. 13838		
				CONTACT, PIN, SIZE 12, PCB TYPE, JT/LJT-R		
				SIZE C	CAGE CODE 77820	DOCUMENT NO. 10-597536
				SCALE: 10:0	REF. 10-597502-1	REV. E
				SHEET 1 OF 2		

