


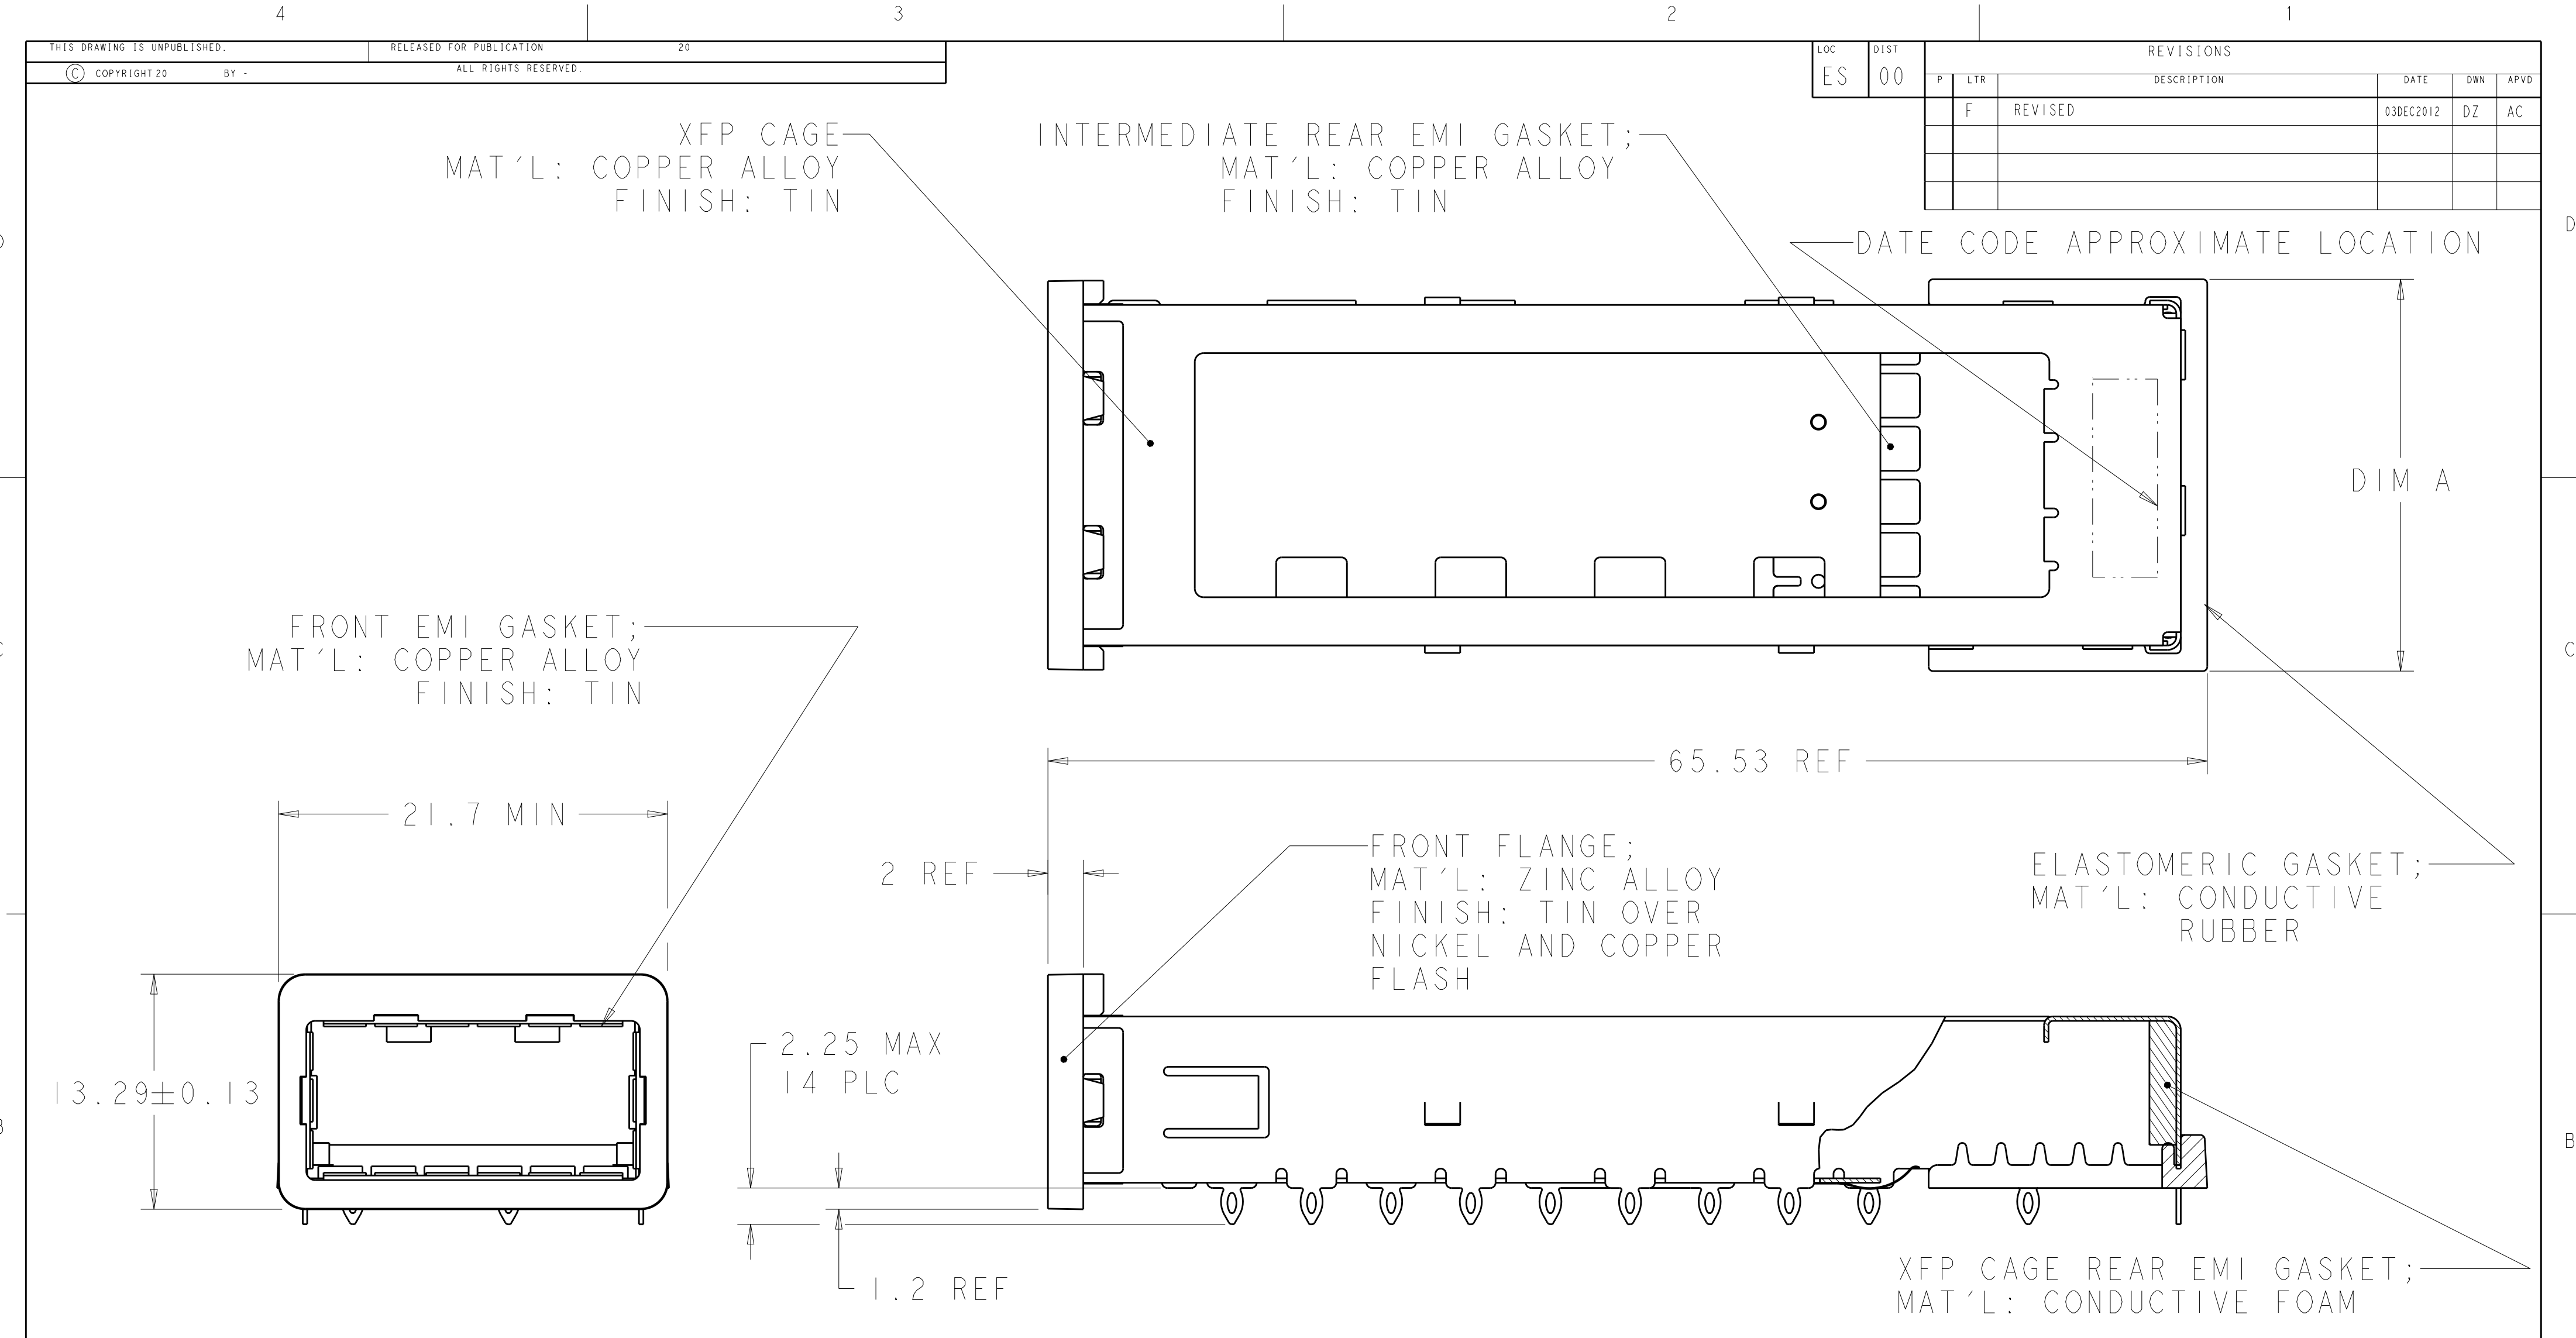

1 MATES WITH XFP-MSA COMPLIANT TRANSCEIVERS.

2 DATUM -X- AND -Y- ESTABLISHED BY CUSTOMER.

3 DATUM -A- IS TOP SURFACE OF HOST BOARD.


4 INDICATED SURFACES TO BE CONDUCTIVE AND CONNECTED TO CHASSIS GROUND.

5 THE PART IS PRELIMINARY


6 THE SELECTIVE DIMENSION 6.1 MAX ONLY FOR CUSTOMER HUAWEI

22 MAX	NO	1489951-4
23 MAX	YES	1489951-2
23 MAX	NO	1489951-1
DIM A	DATE CODE	PART NUMBER

THIS DRAWING IS A CONTROLLED DOCUMENT.		DWN D. STAHL 14AUG02	TE Connectivity		
DIMENSIONS: mm		CHK J. KOPPENHEFFER 15JAN04			
		TOLERANCES UNLESS OTHERWISE SPECIFIED:		APVD M. WALMSLEY 15JAN04	
		0 PLC ±.1 1 PLC ±.01 2 PLC ±.001 3 PLC ±.0001 4 ANGLES ±.0001 FINISH		PRODUCT SPEC 108-2127 APPLICATION SPEC 114-13096 WEIGHT -	
MATERIAL -		Customer Drawing		NAME CAGE ASSEMBLY, 10 GIGABIT, XFP - SIZE A200779 CAGE CODE C-1489951 DRAWING NO - RESTRICTED TO - SCALE 4 SHEET 1 OF 3 REV F	

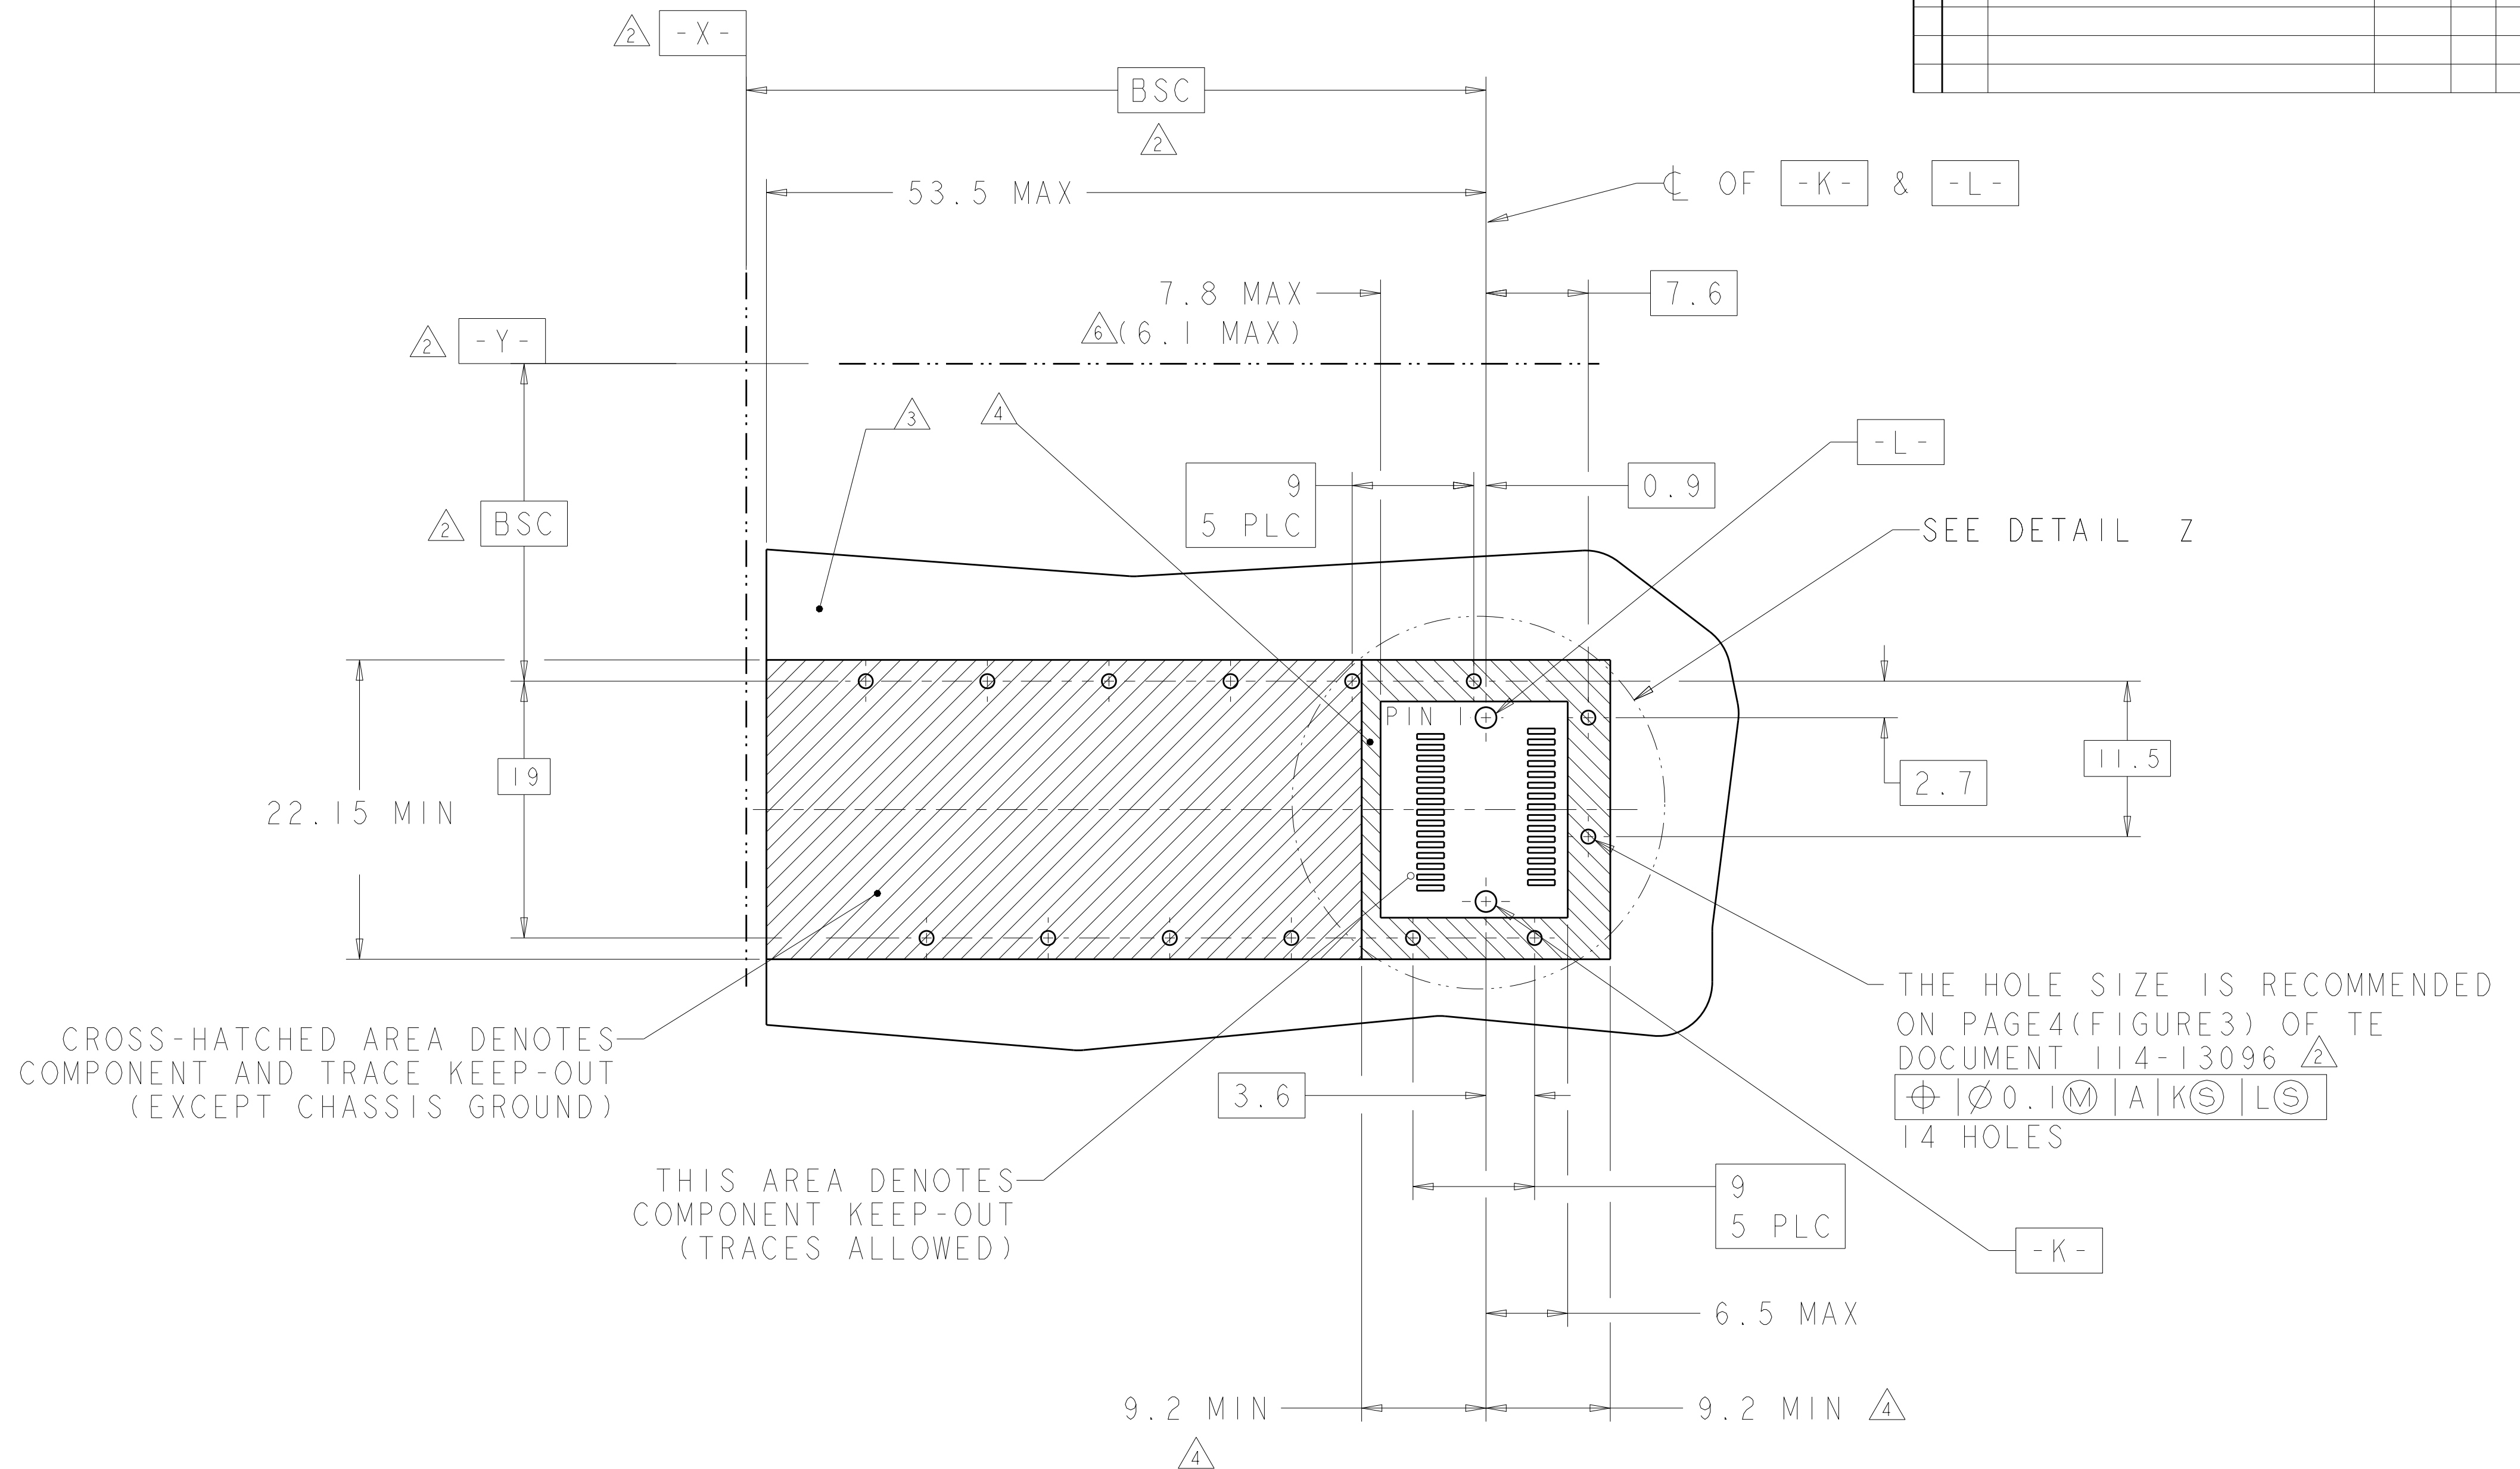

DETAILED HOST BOARD MECHANICAL LAYOUT

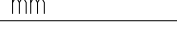THIS DRAWING IS A CONTROLLED DOCUMENT.		DWN D. STAHL		14AUG02		 TE Connectivity			
DIMENSIONS:		TOLERANCES UNLESS OTHERWISE SPECIFIED:		CHR J. KOPPENHEFFER		15JAN04		NAME	
mm				APVD M. WALMSLEY		15JAN04		CAGE ASSEMBLY, 10 GIGABIT, XFP	
				PRODUCT SPEC 108-2127					
				APPLICATION SPEC 114-13096					
MATERIAL		FINISH		WEIGHT		SIZE		CAGE CODE	DRAWING NO
-		-		-		A2		00779	C-1489951
Customer Drawing						SCALE		SHEET	OF
						4		2	3
								REV	F

