


THIS COPY IS PROVIDED ON A RESTRICTED BASIS AND IS NOT TO BE USED IN ANY WAY DETRIMENTAL TO THE INTERESTS OF PANDUIT CORP.

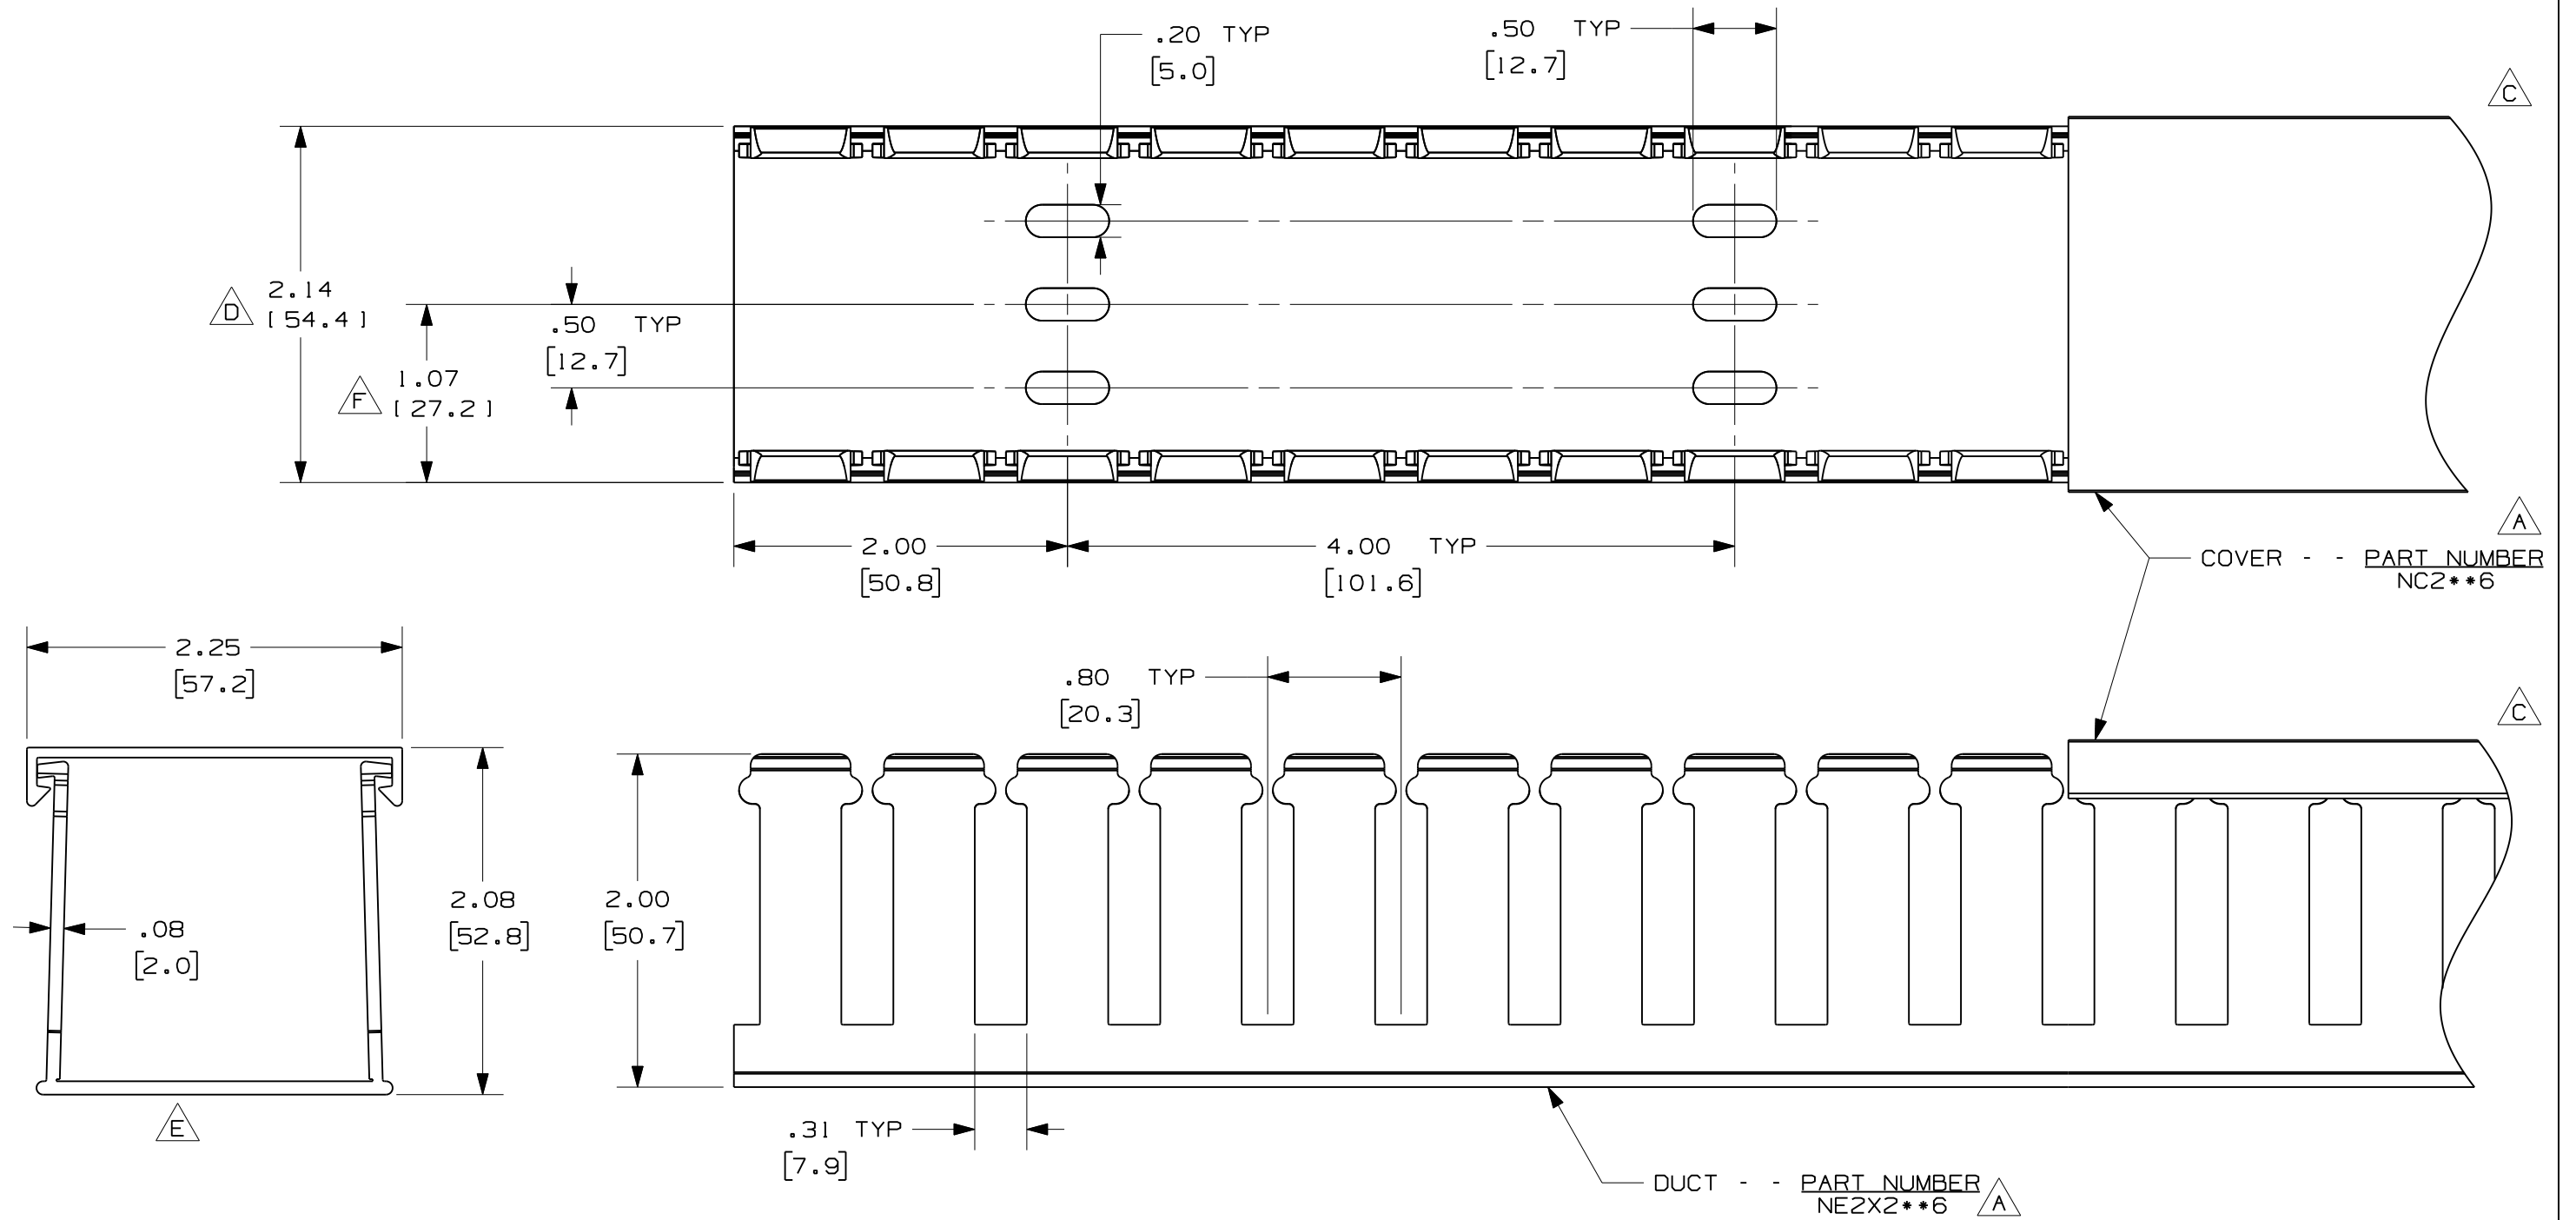

- NOTE.**
1. ALL DIMENSIONS ARE REFERENCE ONLY.
 2. DIMENSIONS IN PARENTHESES ARE METRIC.
 3. DUCT AND COVER ARE AVAILABLE IN 6 FT [1828.8] LENGTHS.
 4. THE ** DENOTES COLOR.

REV	DATE	BY	CHK	DESCRIPTION
3	9-30-08	JCSTMKBE		I. CHANGED AND ADDED NOTES H. MODIFIED MATERIAL
--	-----	---	---	G. ADDED LENGTH NOTE F. CORRECTED DIMENSION
2	8-7-07	JCSTMKBE		E. DELETED DIMENSION D. ADDED DIMENSION
1	6-17-05	JCSTMKBE		B. CHANGED TITLE BLOCK C. CHANGED VIEWS A. ADDED LABELS, AND NOTES
R	10-16-03	JHNU JGG		DRAWING RELEASED

CAD FILENAME/LAYERS		D11000RT_DC/02A	
PANDUIT CORP. TINLEY PARK, ILLINOIS			
WIRING DUCT - TYPE NE WITH COVER 2 X 2 MARKETING DRAWING			
DRAWN BY	JHNU	MAT'L:	HALOGEN FREE MODIFIED PPO
DATE	10-16-03	SCALE	FULL
CHECKED BY	JGG	DRAWING NO.	36897-947
			DWG SIZE B